


# BUILDING 118, EASTERN APRON, COCKATOO ISLAND

GROUND FLOOR PLAN  
Scale 1:200 @ A3  
GLA 619.1sqm

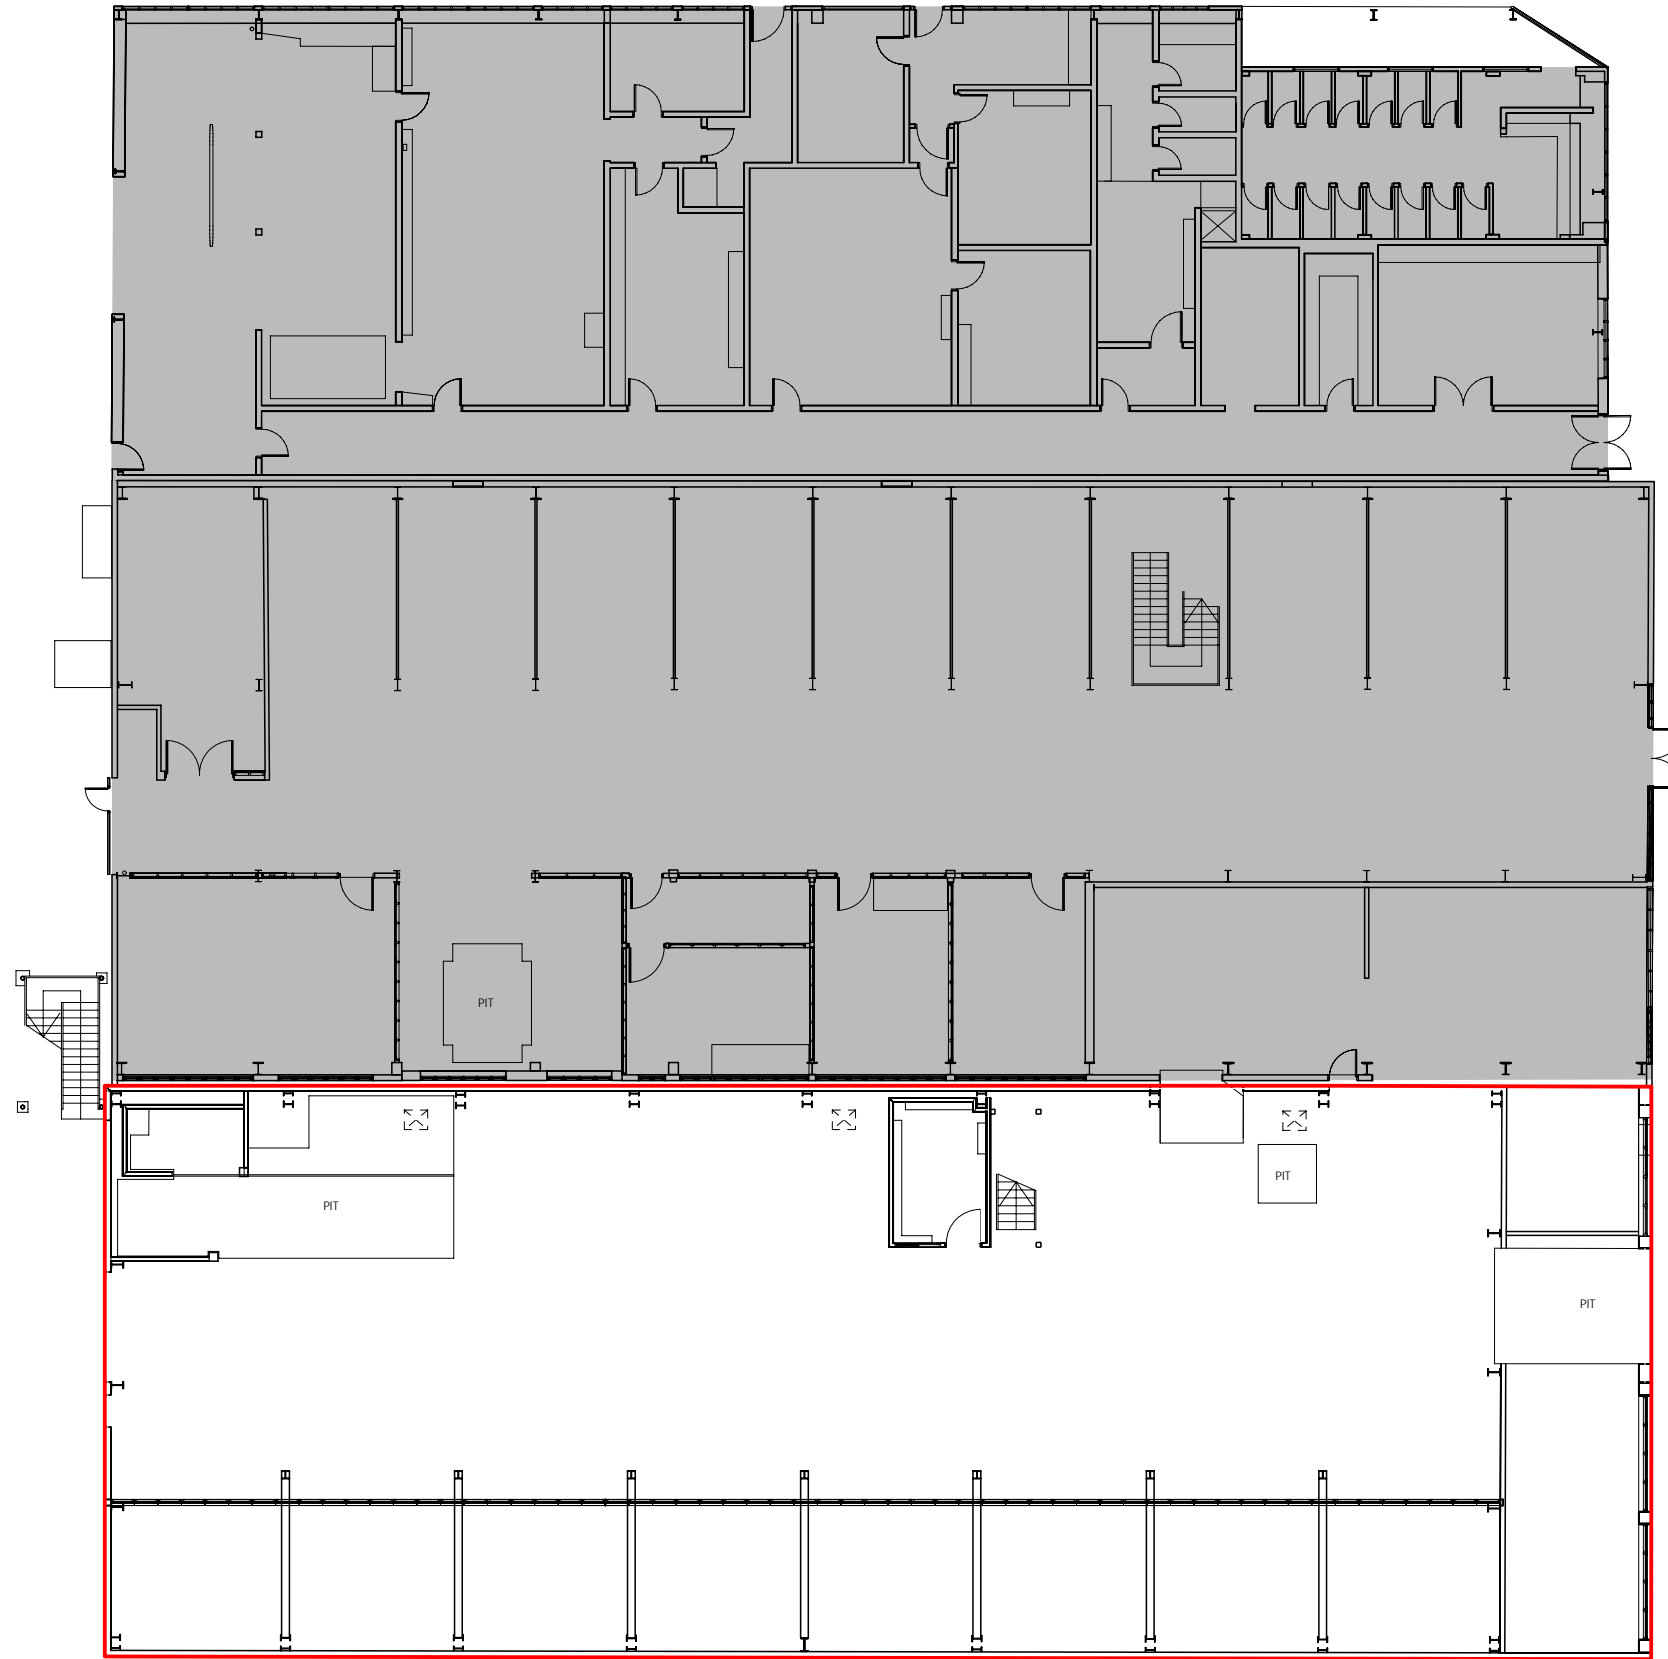

— Leasable Area

