


BUILDING 124, EASTERN APRON, COCKATOO ISLAND

GROUND FLOOR PLAN

Scale 1:200 @ A3

GLA 434.3sqm

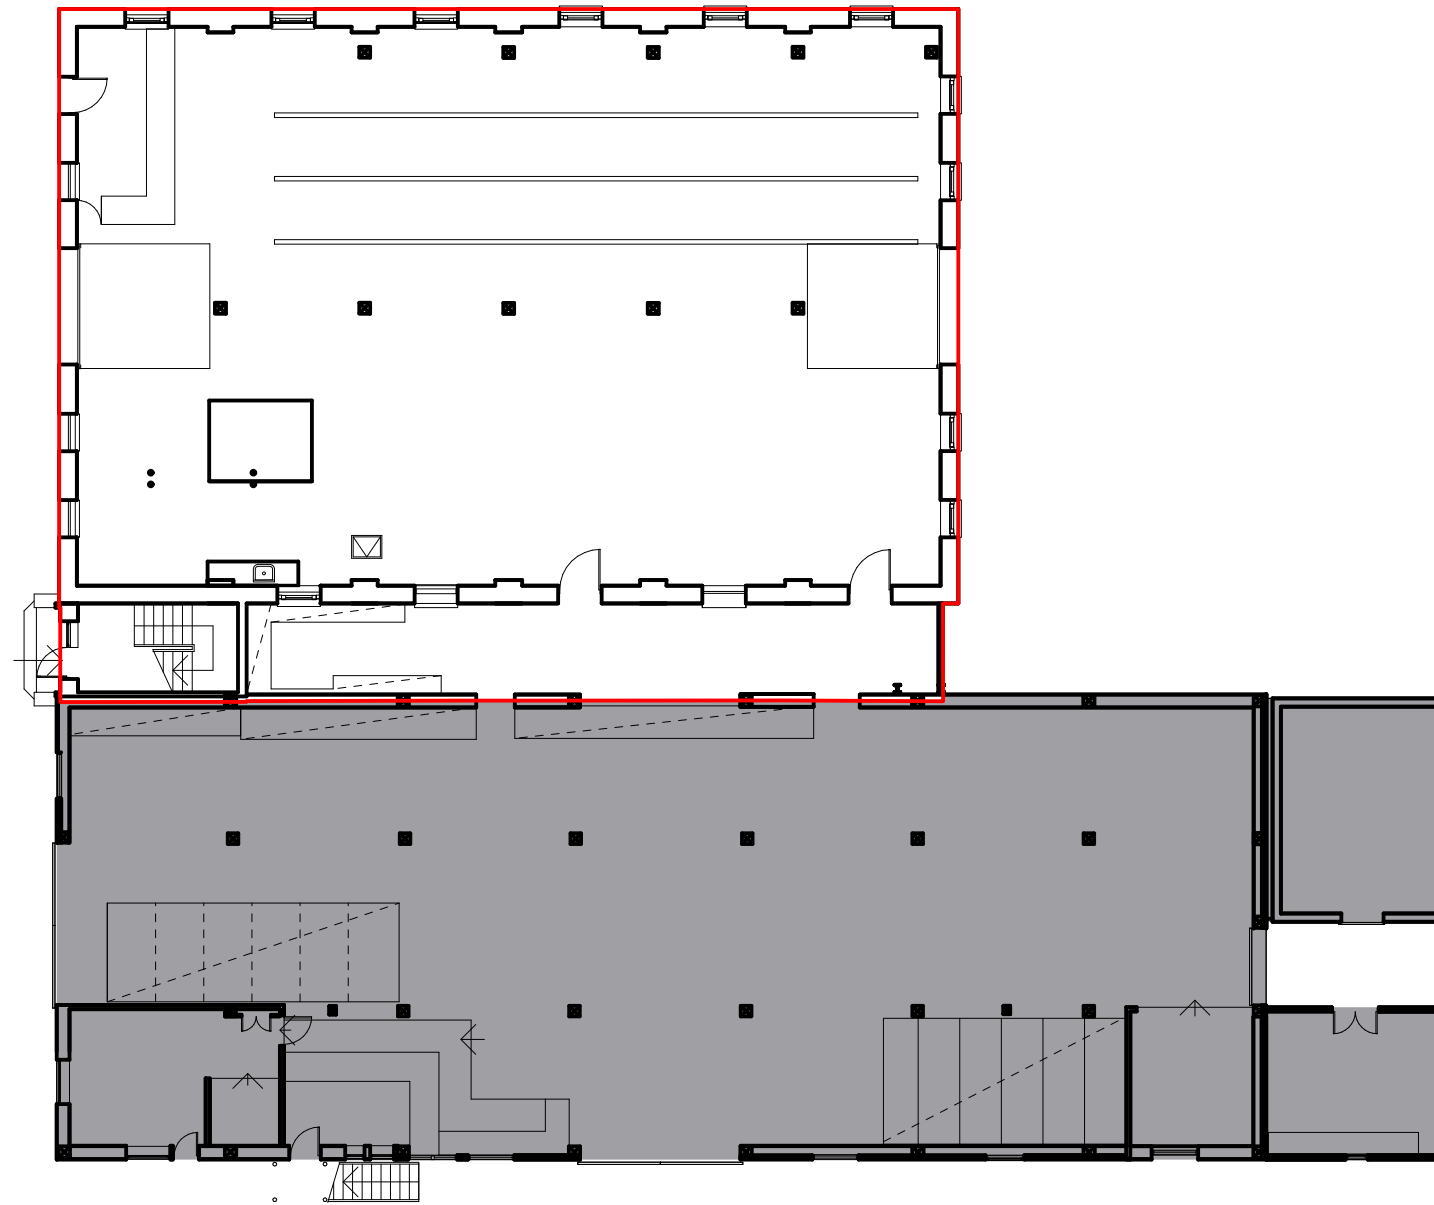

— Leasable Area

