



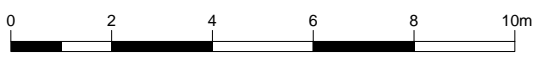

BUILDING '1'
 TOTAL BLD GLA = 601.7m²
 TOTAL BLD NLA = 553.5m²

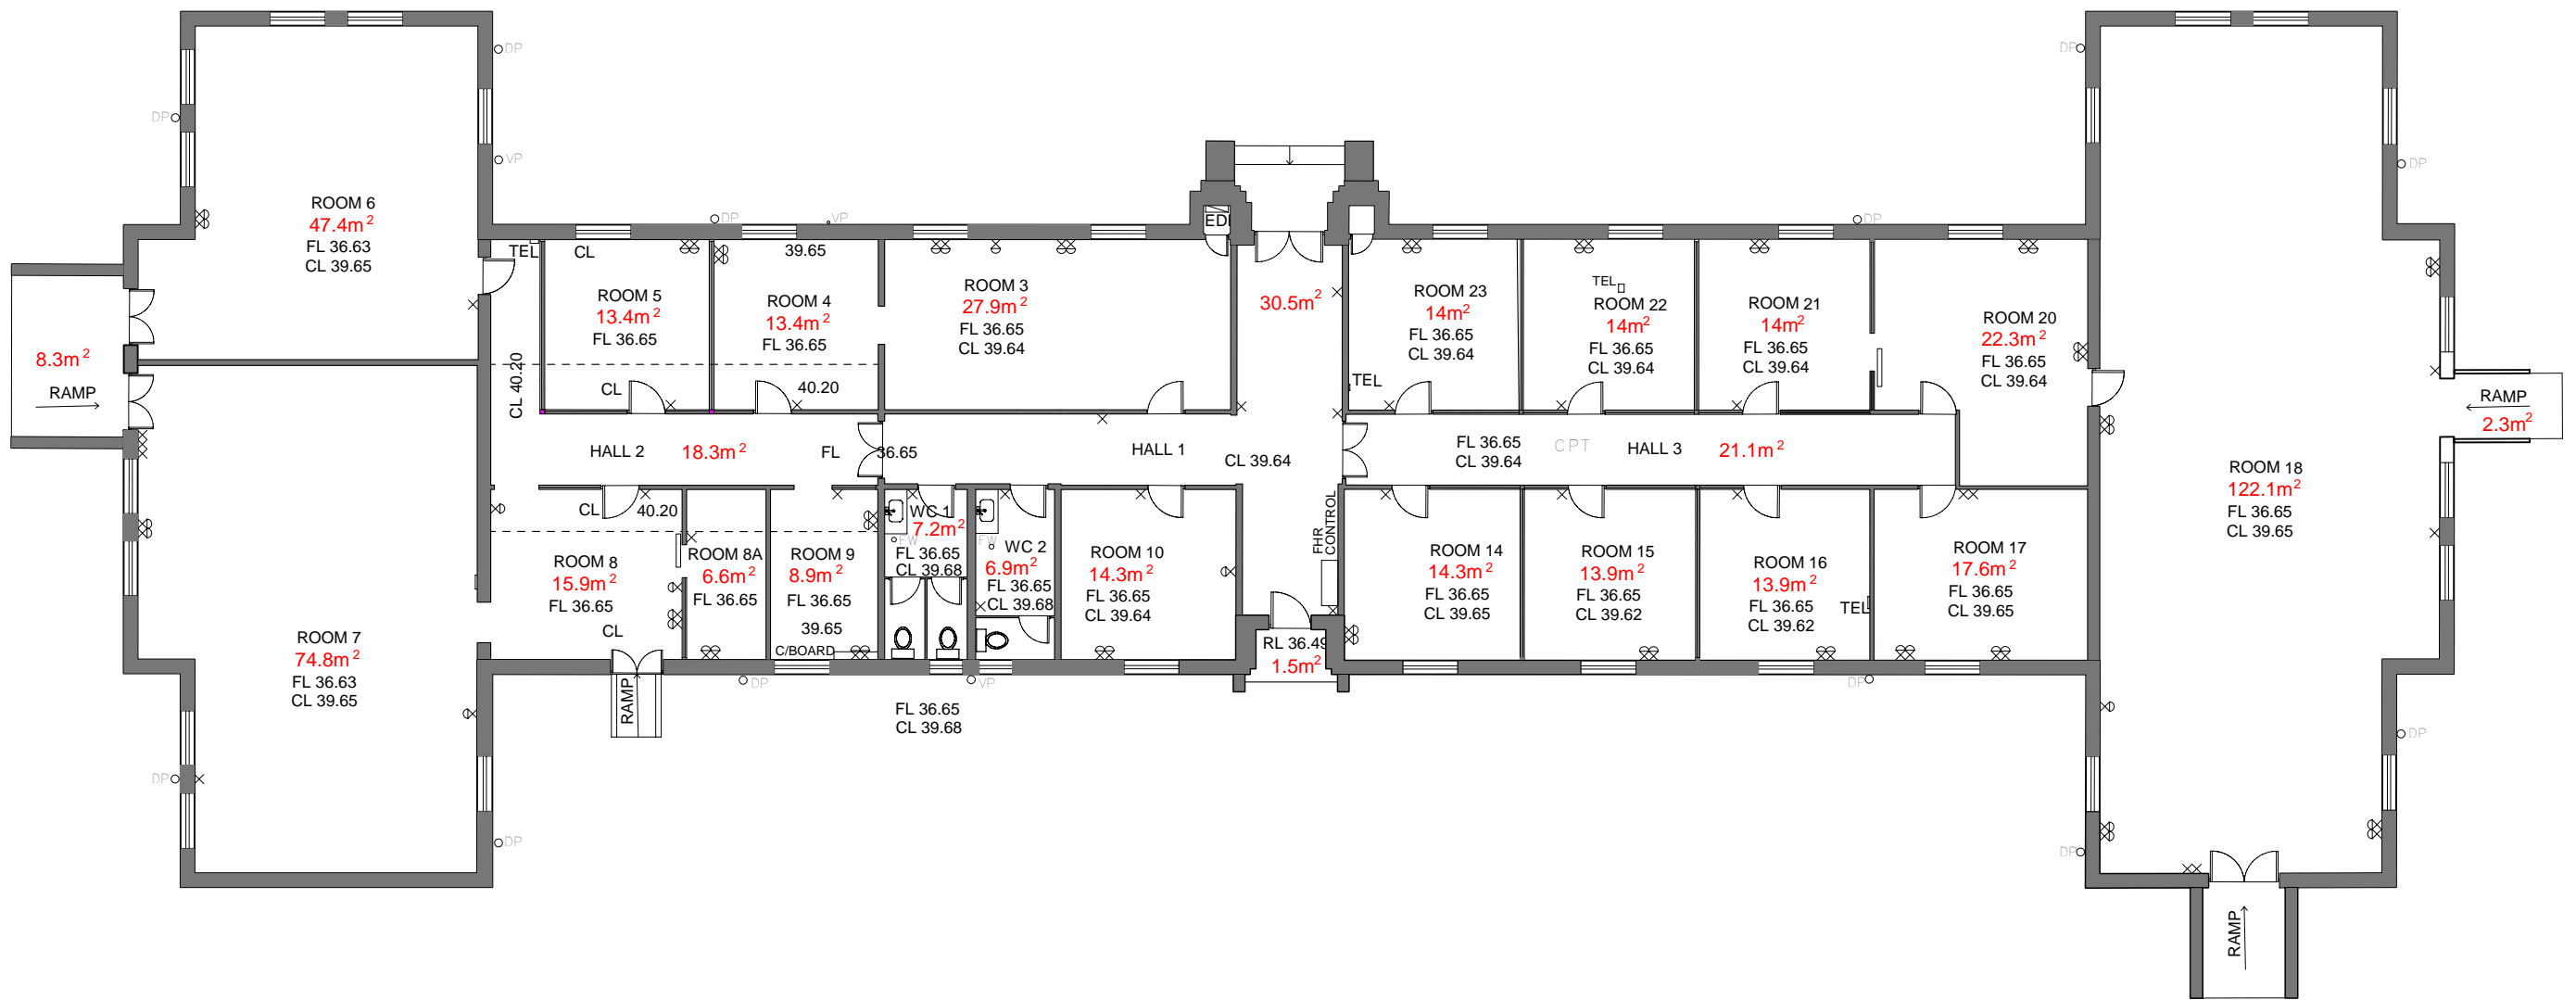

	INITIALS	DATE
DRAWN	FH	Dec 2008
DWG CHECK	MB	Dec 2008
APPROVED	MB	Dec 2008

 **Australian Government**
Sydney Harbour Federation Trust
 PO BOX 607 MOSMAN, NSW, AUSTRALIA. 2088
 TEL (+61 2) 8969 2100 FAX (+61 2) 8969 2120

SITE		10 Terminal, Middle Head		 DWG NO 01
TITLE		Building 01 Net Lettable Areas		
ORIG. DWG SIZE	A3	SCALE	1:150	REV
CAD FILE NAME		FILE REF		A
PLOT DATE			Dec. 2008	