


BUILDING 5

Total Floor NLA 161.3sqm
 Total Porch NLA 14.5sqm
 Total Deck NLA 75.47sqm
 Total Hardstand NLA 33.98sqm
 Total building NLA 285.25sqm
 Total GLA 298.66sqm

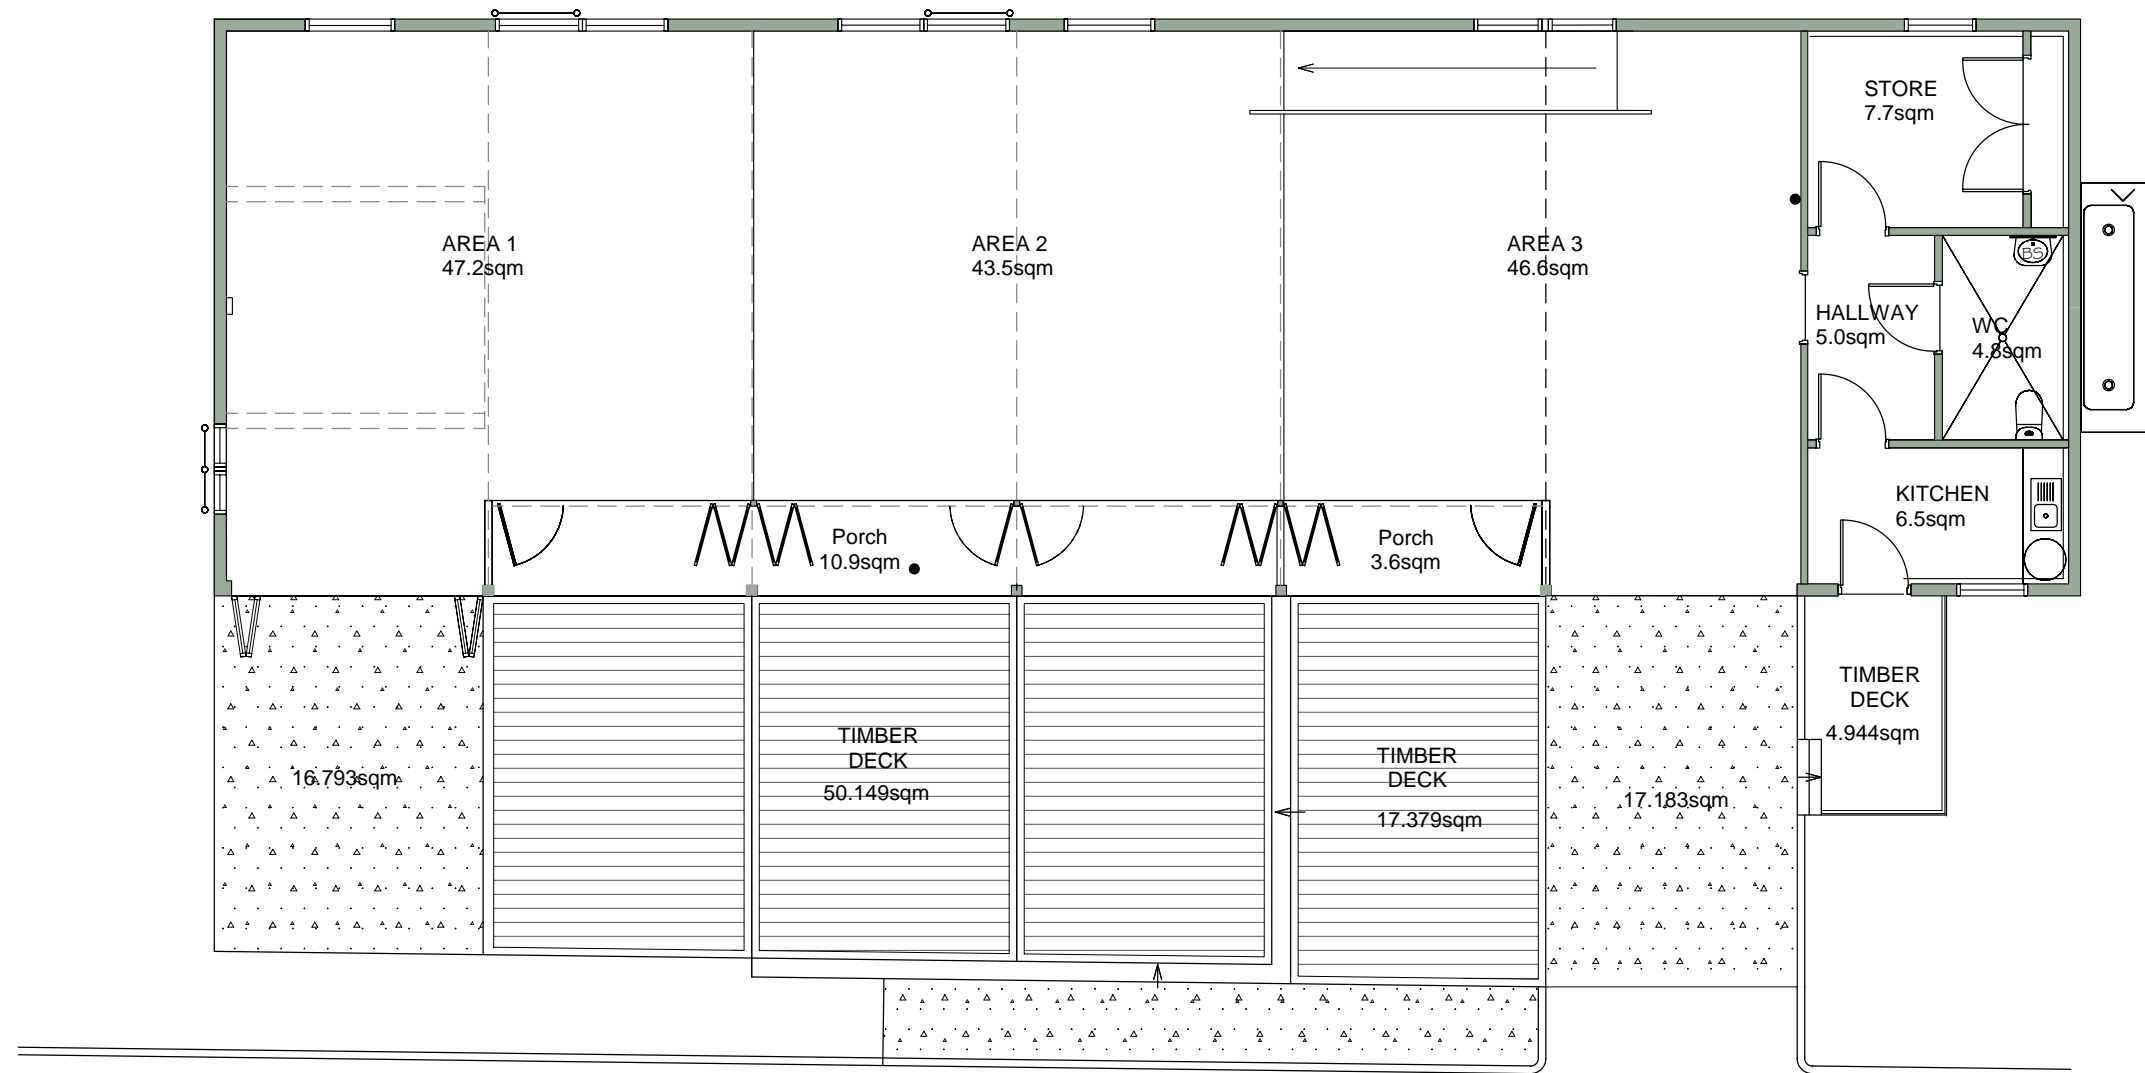

	INITIALS	DATE
DRAWN	FH	Nov '08
DWG CHECK	MB	Nov '08
APPROVED	MB	Nov '08



PO BOX 607 MOSMAN, NSW, AUSTRALIA, 2088
 TEL (+61 2) 8969 2100 FAX (+61 2) 8969 2120

SITE Georges Heights Training Command		DWG NO 01
TITLE Building 05 Net Lettable Areas		REV A
ORIG. DWG SIZE A3	SCALE 1:100	FILE REF
CAD FILE NAME	PLOT DATE Nov 2008	