



'FORMER GUARD HOUSE'
TOTAL BLD GLA = 108.2m²
TOTAL BLD NLA = 104.6m²

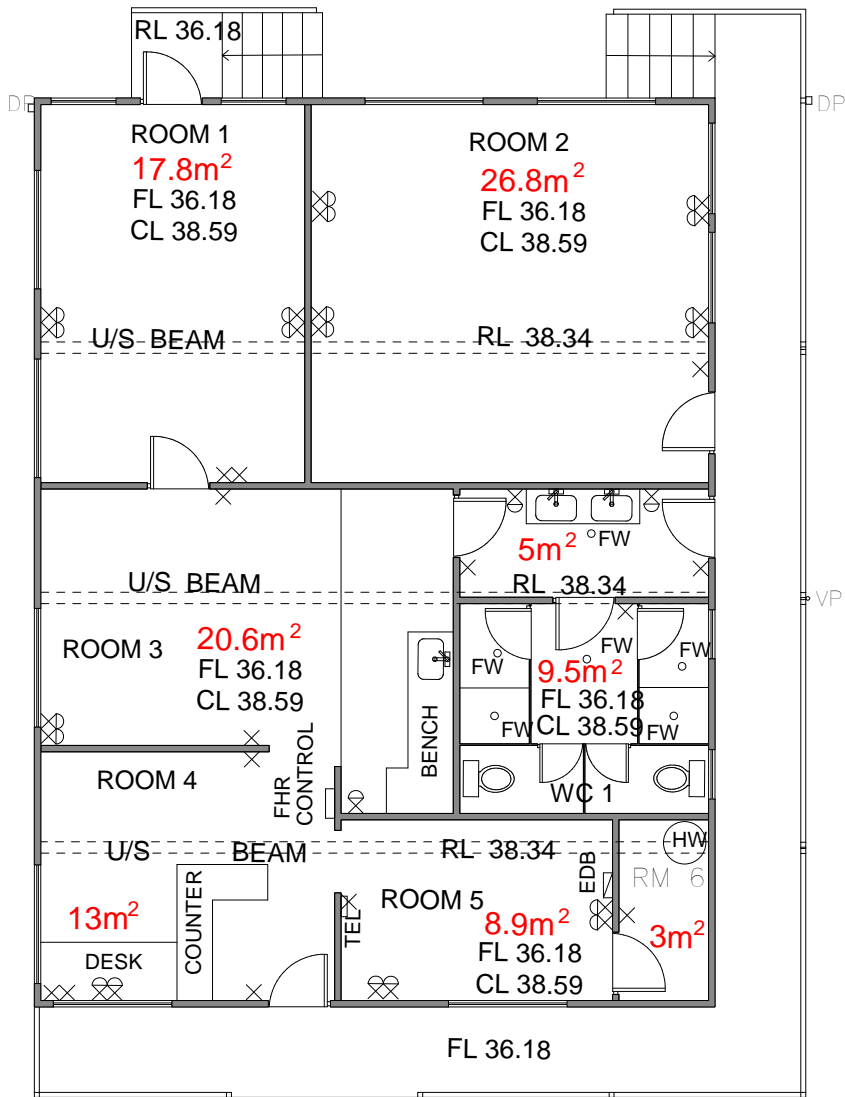

	INITIALS	DATE
DRAWN	FH	Jan 2009
DWG CHECK	MB	Jan 2009
APPROVED	MB	Jan 2009



PO BOX 607 MOSMAN, NSW, AUSTRALIA, 2088
 TEL (+61 2) 8969 2100 FAX (+61 2) 8969 2120

SITE Middle Head		 DWG NO 01
TITLE Former Guard House Net Lettable Areas		
ORIG. DWG SIZE A4	SCALE 1:100	REV A
CAD FILE NAME	PLOT DATE Jan. 2009	