


GROUND FLOOR LEVEL
WHOLE FLOOR NLA = 498.3m²



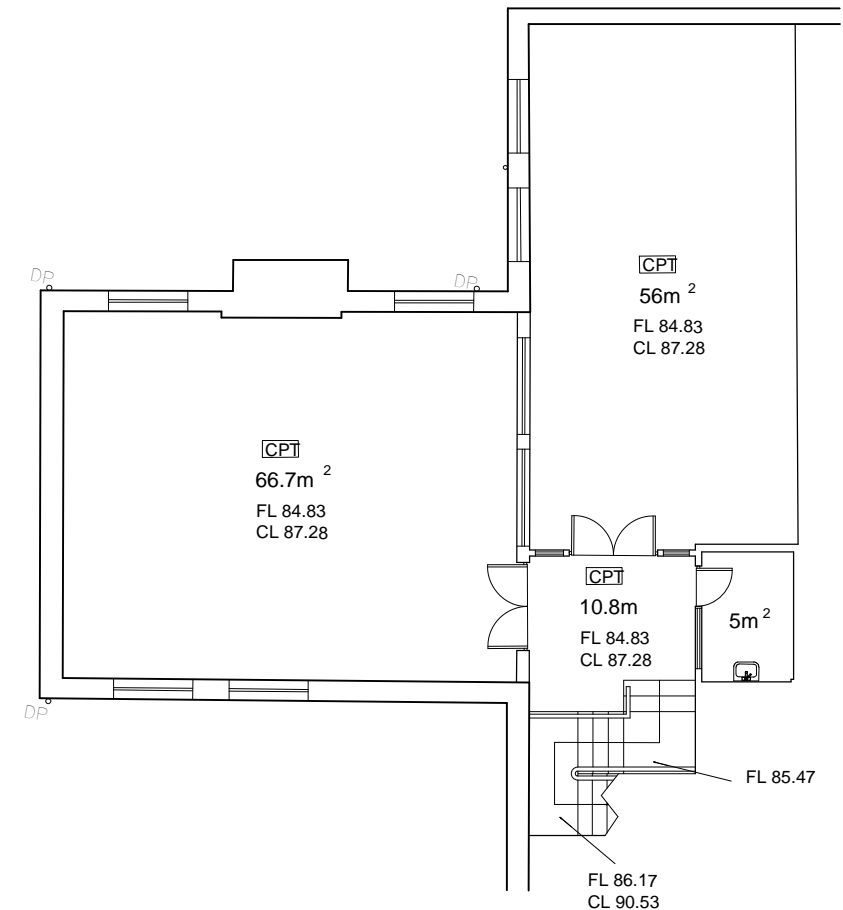

BASEMENT FLOOR LEVEL
WHOLE FLOOR NLA = 138.5m²

BUILDING '5'
TOTAL INTERNAL NLA = 636.8m²
TOTAL VERANDAH NLA = 77.9m²
WHOLE BUILDING NLA = 714.7m²
WHOLE BLD GLA = 850.12m²



	INITIALS	DATE
DRAWN	FH	April 09
DWG CHECK		
APPROVED		

 **Australian Government**
Sydney Harbour Federation Trust
PO BOX 607 MOSMAN, NSW, AUSTRALIA, 2088
TEL (+61 2) 8969 2100 FAX (+61 2) 8969 2120

SITE NORTH HEAD - SCHOOL OF ARTILLERY			DWG NO 01
TITLE BUILDING 5 NET LETTABLE AREAS			REV A
ORIG. DWG SIZE A3	SCALE 1:150	FILE REF	PLOT DATE April 09