



Internal Floor NLA	254.77sqm
Total Porch NLA	6.29sqm
Store NLA	1.45sqm
Total NLA	262.51sqm
Total GLA	297.677sqm

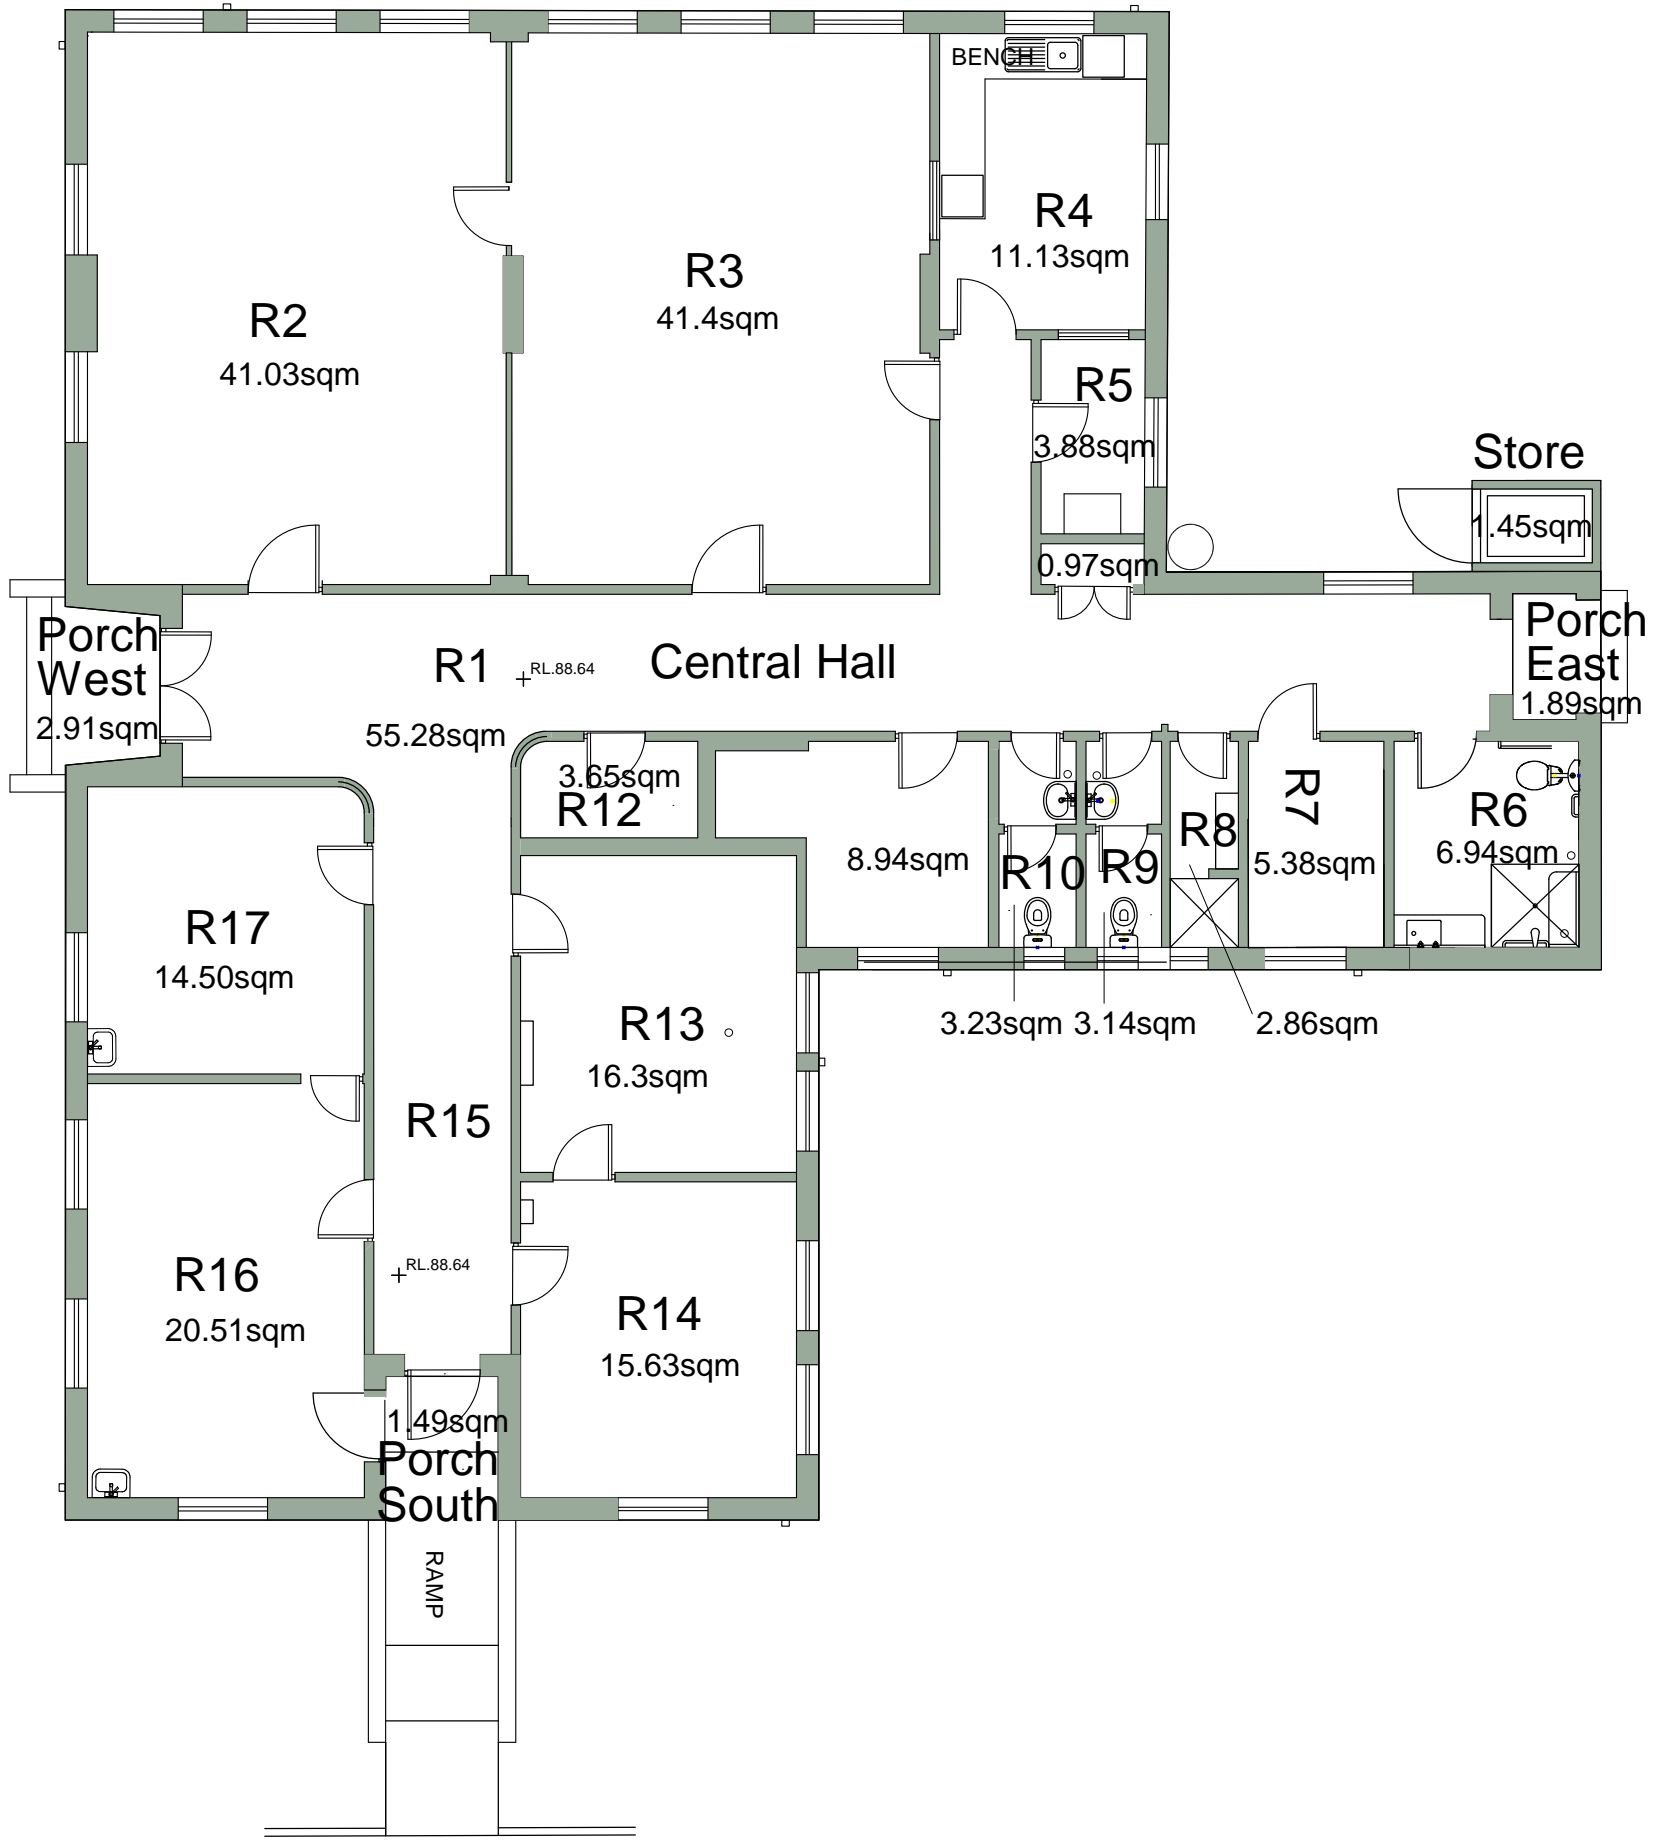

	INITIALS	DATE
DRAWN	FH	Nov '08
DWG CHECK	MB	Nov '08
APPROVED	MB	Nov '08



PO BOX 607 MOSMAN, NSW, AUSTRALIA, 2088
TEL (+61 2) 8969 2100 FAX (+61 2) 8969 2120

SITE North Head Sanctuary		 01
TITLE Building 04 Lease Plan		
ORIG. DWG SIZE A3	SCALE 1:100	REV A
CAD FILE NAME	FILE REF	PLOT DATE November 2008