

**BASEMENT FLOOR**

WHOLE FLOOR NLA = 116.98m<sup>2</sup>

**BUILDING '44'**


TOTAL INTERNAL NLA = 896.98m<sup>2</sup>  
 TOTAL VERANAH / PATIO NLA = 62.7m<sup>2</sup>  
 WHOLE BUILDING NLA = 959.68m<sup>2</sup>  
 WHOLE BUILDING GLA = 1109.33m<sup>2</sup>




	INITIALS	DATE
SURVEYOR	FH	May 2009
DWG CHECK	FH	May 2009
APPROVED	MB	May 2009



PO BOX 607 MOSMAN, NSW, AUSTRALIA, 2088  
 TEL (+61 2) 8969 2100 FAX (+61 2) 8969 2120

SITE <b>North Head Sanctuary</b>		 <b>DWG NO</b> <b>1 of 3</b>
TITLE <b>Building 44 - Basement Floor NLA</b>		
ORIG. DWG SIZE A3	SCALE 1:100	REV <b>A</b>
CAD FILE NAME NH_bldg 44 plans	FILE REF	PLOT DATE May 2009

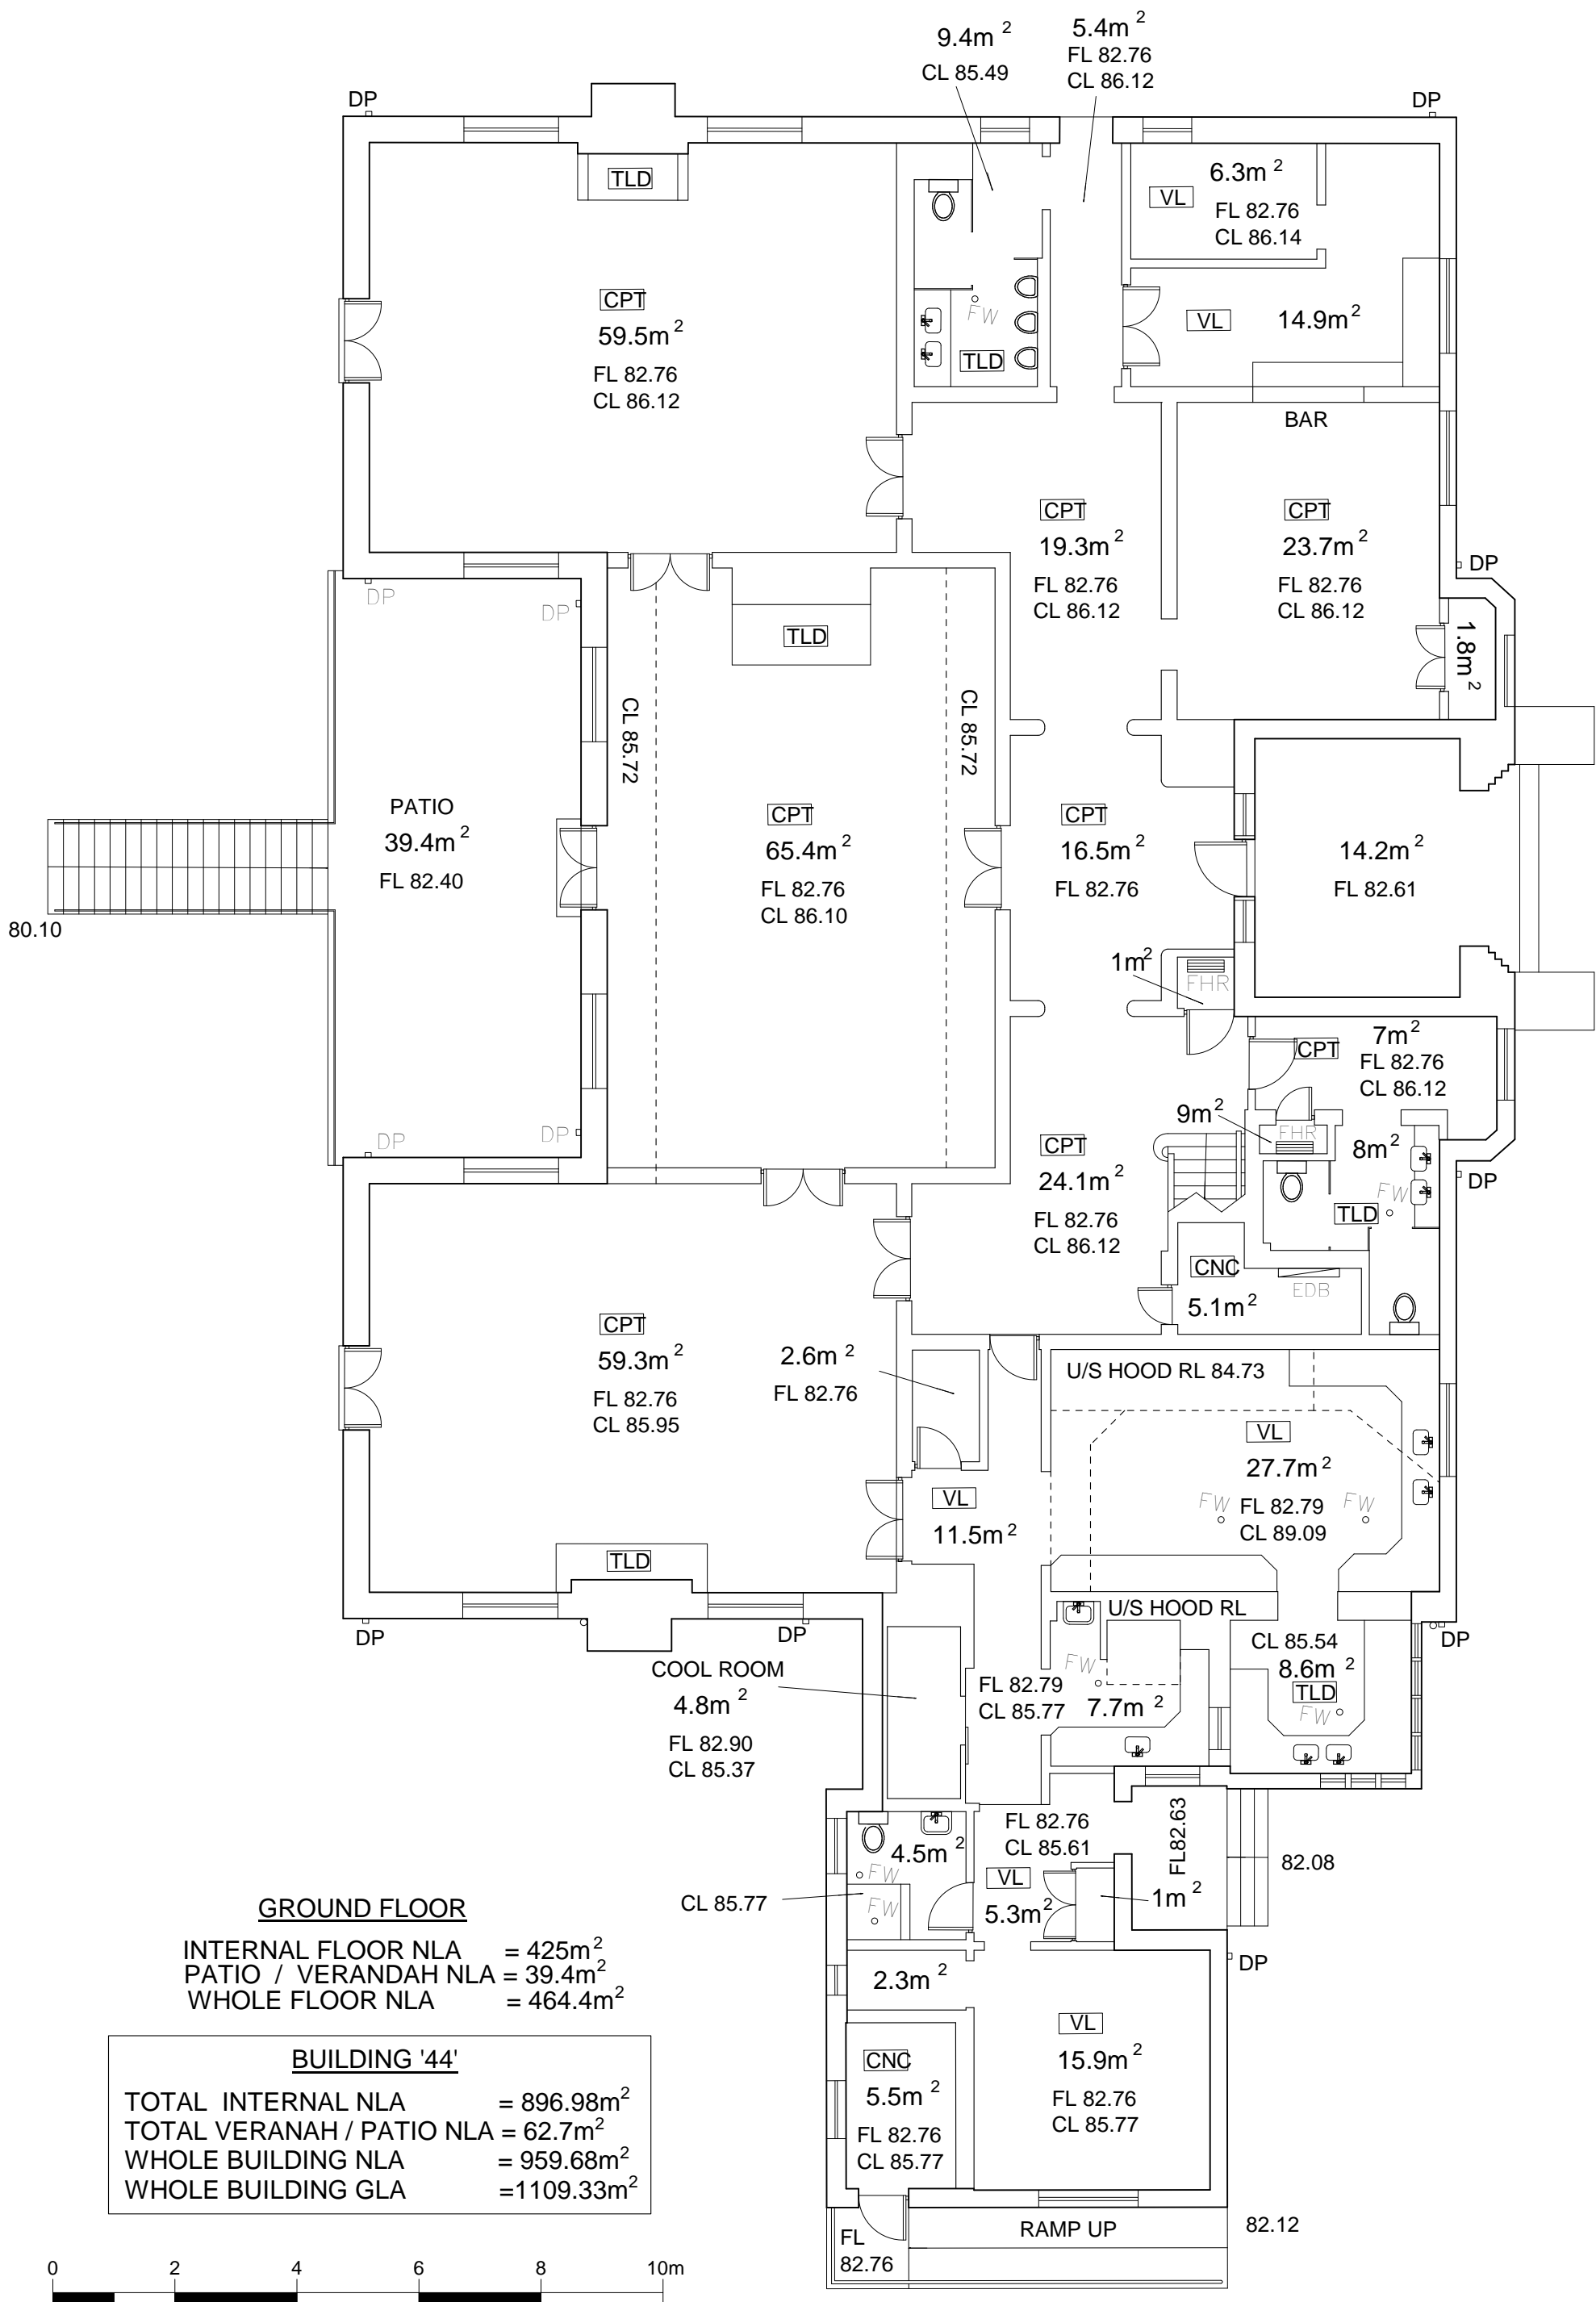

**GROUND FLOOR**

INTERNAL FLOOR NLA = 425m<sup>2</sup>  
 PATIO / VERANAH NLA = 39.4m<sup>2</sup>  
 WHOLE FLOOR NLA = 464.4m<sup>2</sup>

**BUILDING '44'**


TOTAL INTERNAL NLA = 896.98m<sup>2</sup>  
 TOTAL VERANAH / PATIO NLA = 62.7m<sup>2</sup>  
 WHOLE BUILDING NLA = 959.68m<sup>2</sup>  
 WHOLE BUILDING GLA = 1109.33m<sup>2</sup>




	INITIALS	DATE
SURVEYOR	LLTS	Dec 2004
DWG CHECK	FH	Jan 2005
APPROVED	MB	May 2009



PO BOX 607 MOSMAN, NSW, AUSTRALIA, 2088  
 TEL (+61 2) 8969 2100 FAX (+61 2) 8969 2120

SITE <b>North Head Sanctuary</b>		 <b>DWG NO</b> <b>2 of 3</b>
TITLE <b>Building 44 - Ground Floor NLA</b>		
ORIG. DWG SIZE A3	SCALE 1:100	<b>REV</b> <b>A</b>
CAD FILE NAME NH_bldg 44 plans	FILE REF	
PLOT DATE May 2009		

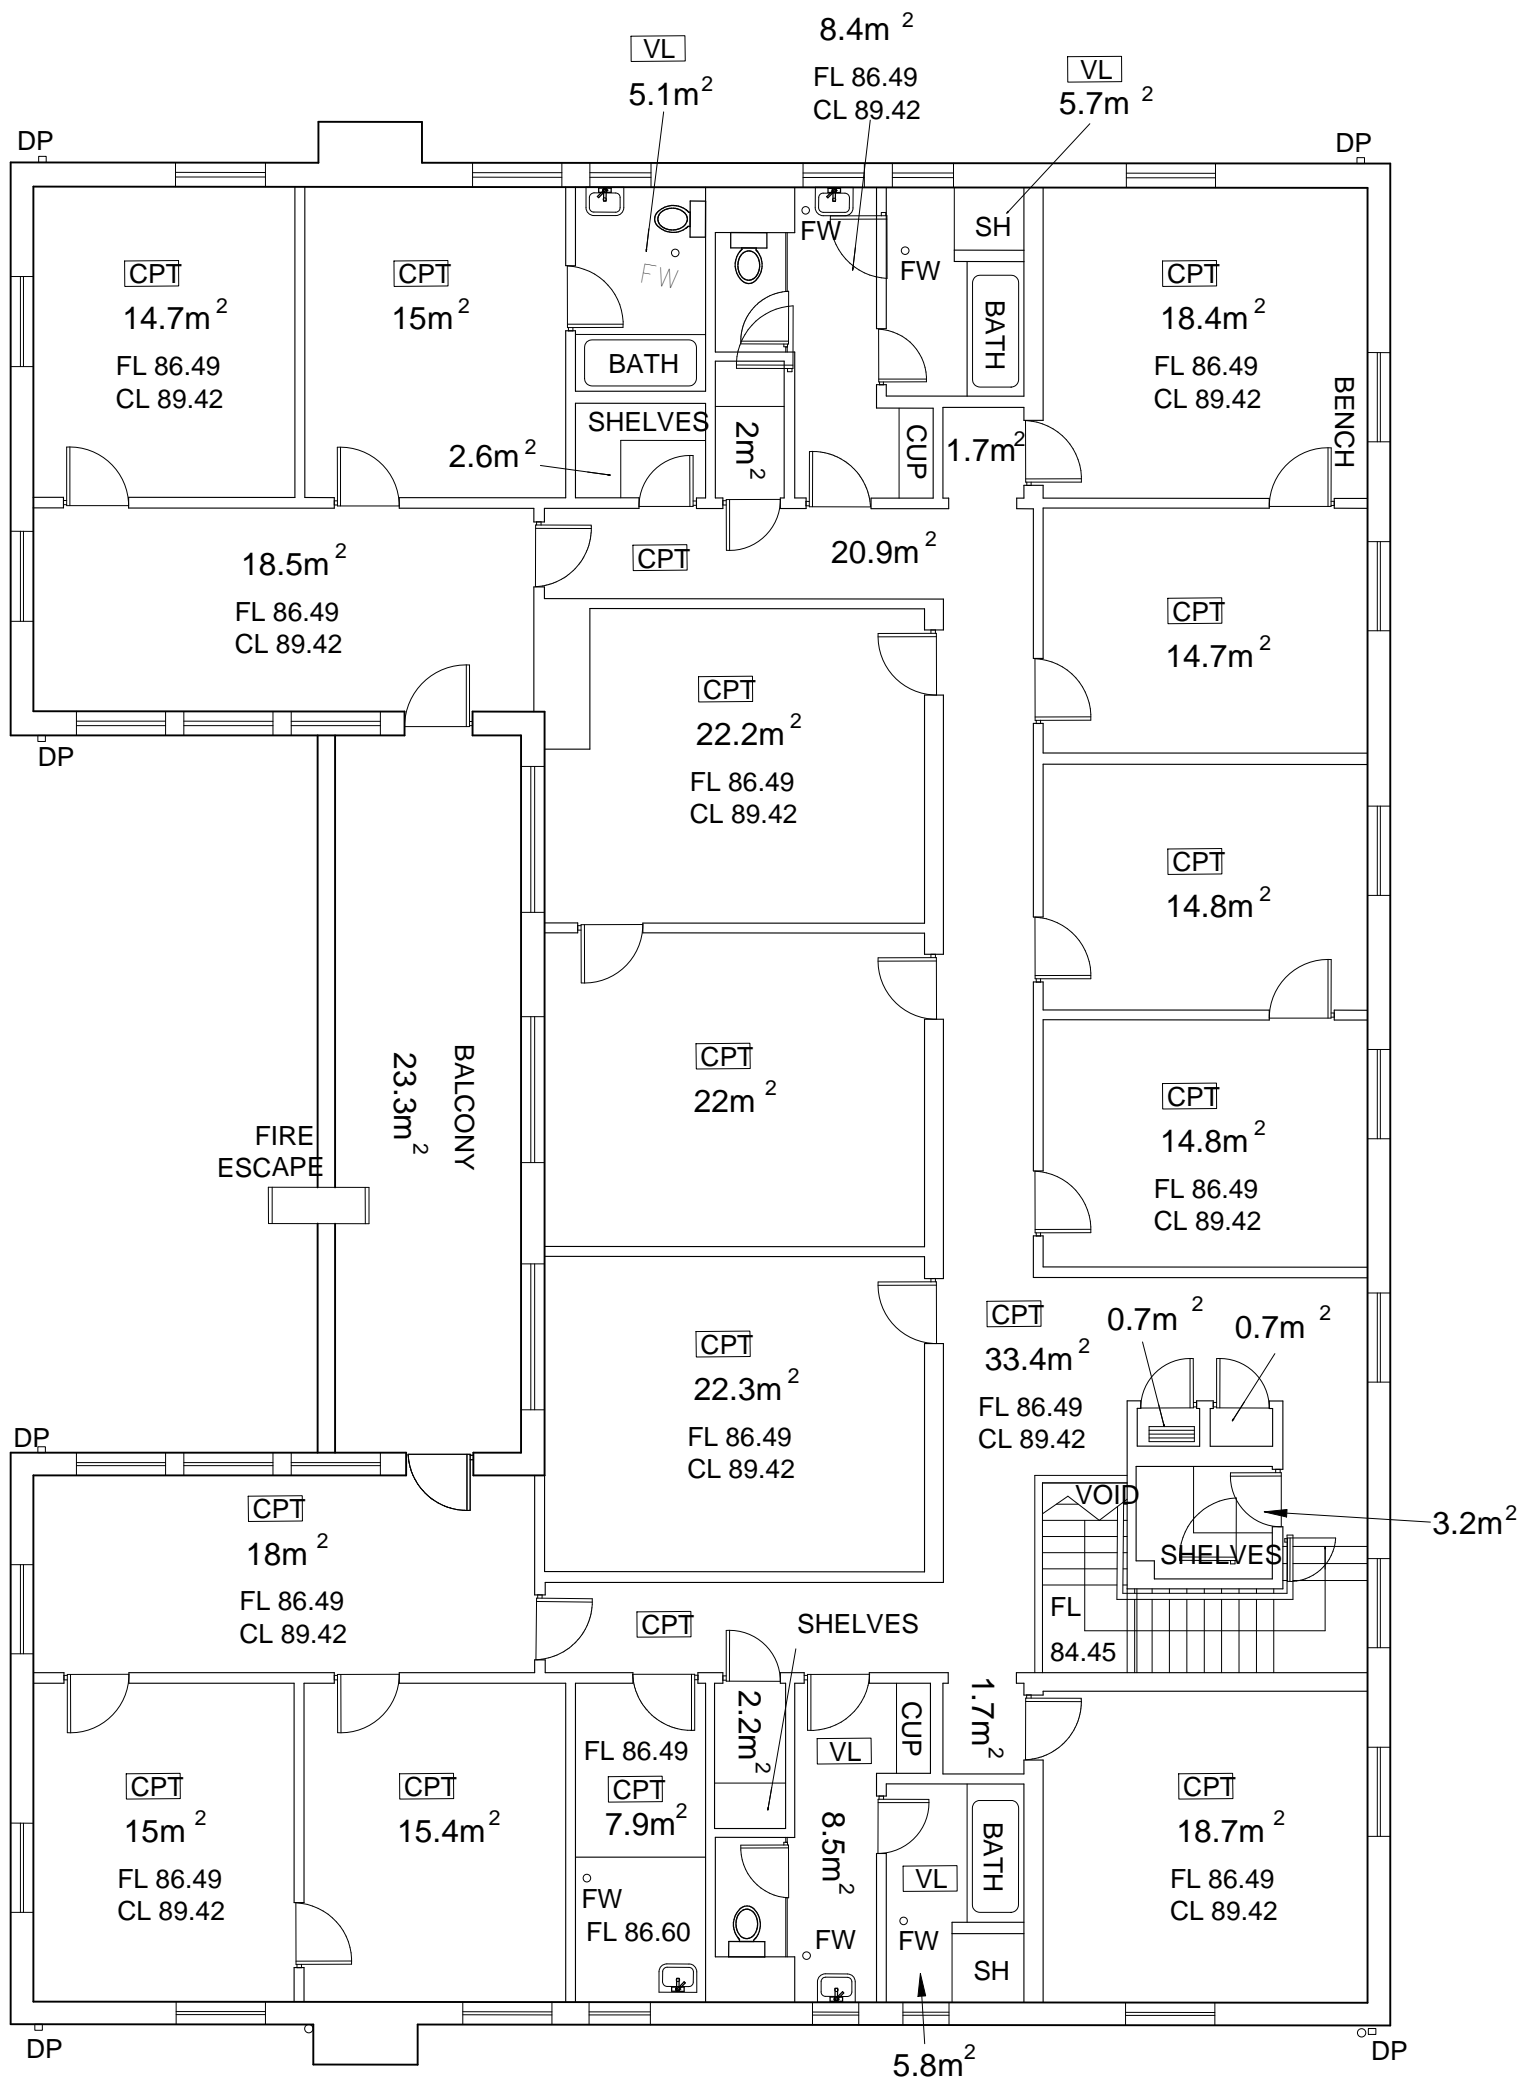


**FIRST FLOOR**

INTERNAL FLOOR NLA = 355m<sup>2</sup>  
 PATIO / VERANDAH NLA = 23.3m<sup>2</sup>  
 WHOLE FLOOR NLA = 378.3m<sup>2</sup>

**BUILDING '44'**


TOTAL INTERNAL NLA = 896.98m<sup>2</sup>  
 TOTAL VERANAH / PATIO NLA = 62.7m<sup>2</sup>  
 WHOLE BUILDING NLA = 959.68m<sup>2</sup>  
 WHOLE BUILDING GLA = 1109.33m<sup>2</sup>

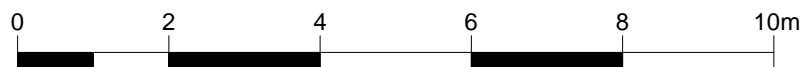

	INITIALS	DATE
SURVEYOR	LLTS	Dec 2004
DWG CHECK	FH	Jan 2005
APPROVED	MB	May 2009



PO BOX 607 MOSMAN, NSW, AUSTRALIA, 2088  
 TEL (+61 2) 8969 2100 FAX (+61 2) 8969 2120

SITE <b>North Head Sanctuary</b>		 <b>DWG NO</b> <b>3 of 3</b>
TITLE <b>Building 44 - First Floor NLA</b>		
ORIG. DWG SIZE A3	SCALE 1:100	REV <b>A</b>
CAD FILE NAME NH_bldg 44 plans	FILE REF	PLOT DATE May 2009