


## BUILDING 2

INDICATIVE FLOORPLAN SUBJECT TO CHANGE

WHOLE BUILDING NLA 474.57m<sup>2</sup>

WHOLE BUILDING GLA 484.7m<sup>2</sup>

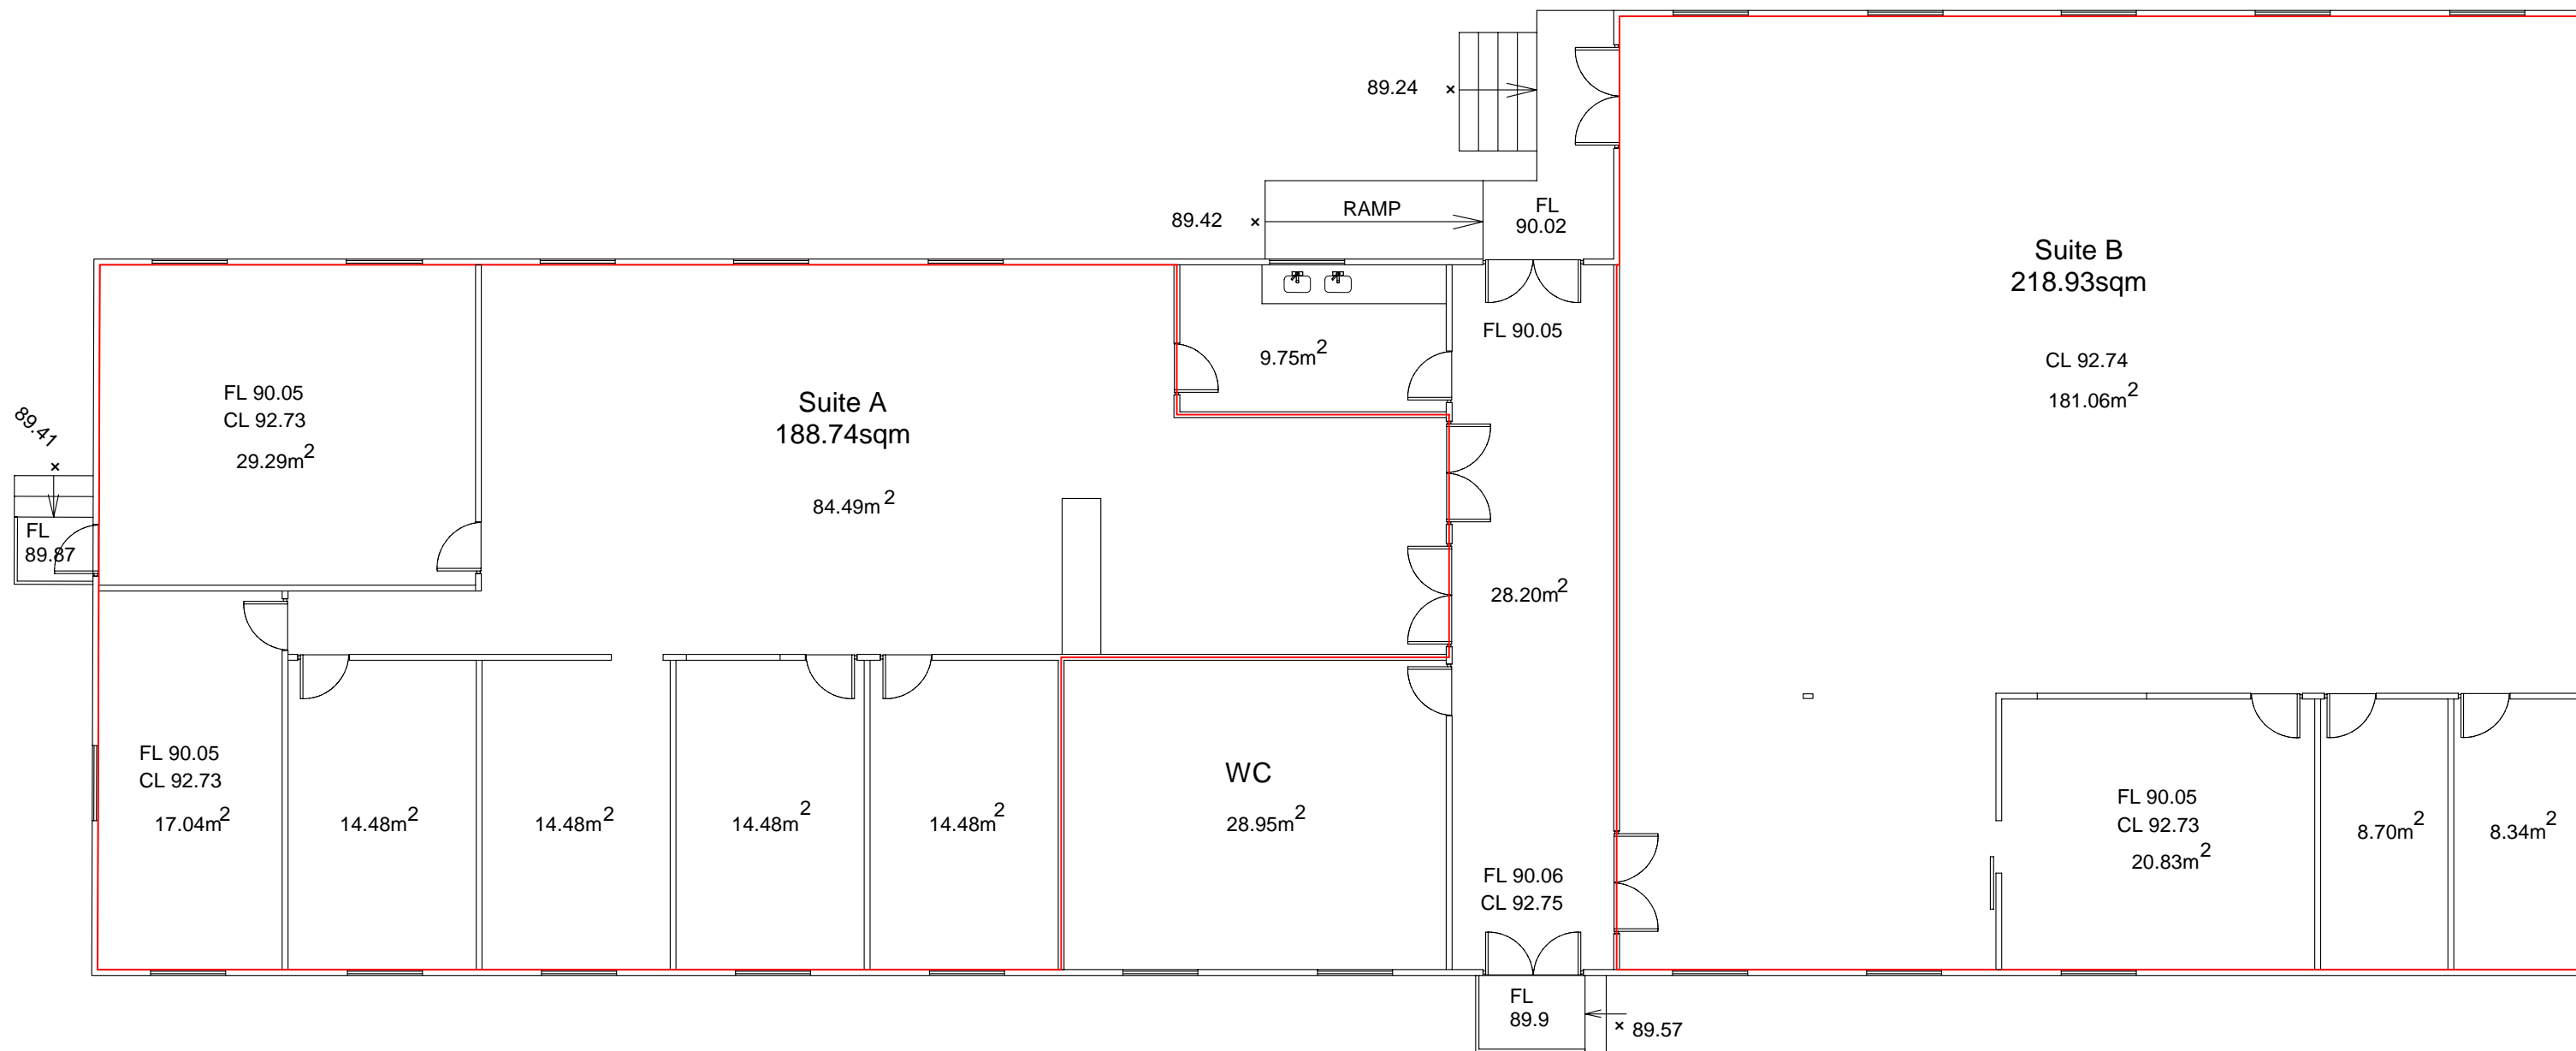

	INITIALS	DATE
DRAWN	FH	April 08
DWG CHECK	MB	April 08
APPROVED	MB	April 08



PO BOX 607 MOSMAN. NSW. AUSTRALIA. 2088  
TEL (+61 2) 8969 2100 FAX (+61 2) 8969 2120

SITE		Georges Heights Training Command		DWG NO <b>01</b>
TITLE		Building 02 Net Lettable Areas		
ORIG. DWG SIZE	A3	SCALE	1:100	REV <b>A</b>
CAD FILE NAME		FILE REF	PLOT DATE April 2008	