


# BUILDING 5

Total Floor NLA 161.3sqm  
 Total Porch NLA 14.5sqm  
 Total building NLA 175.8sqm  
 Total GLA 188.4sqm

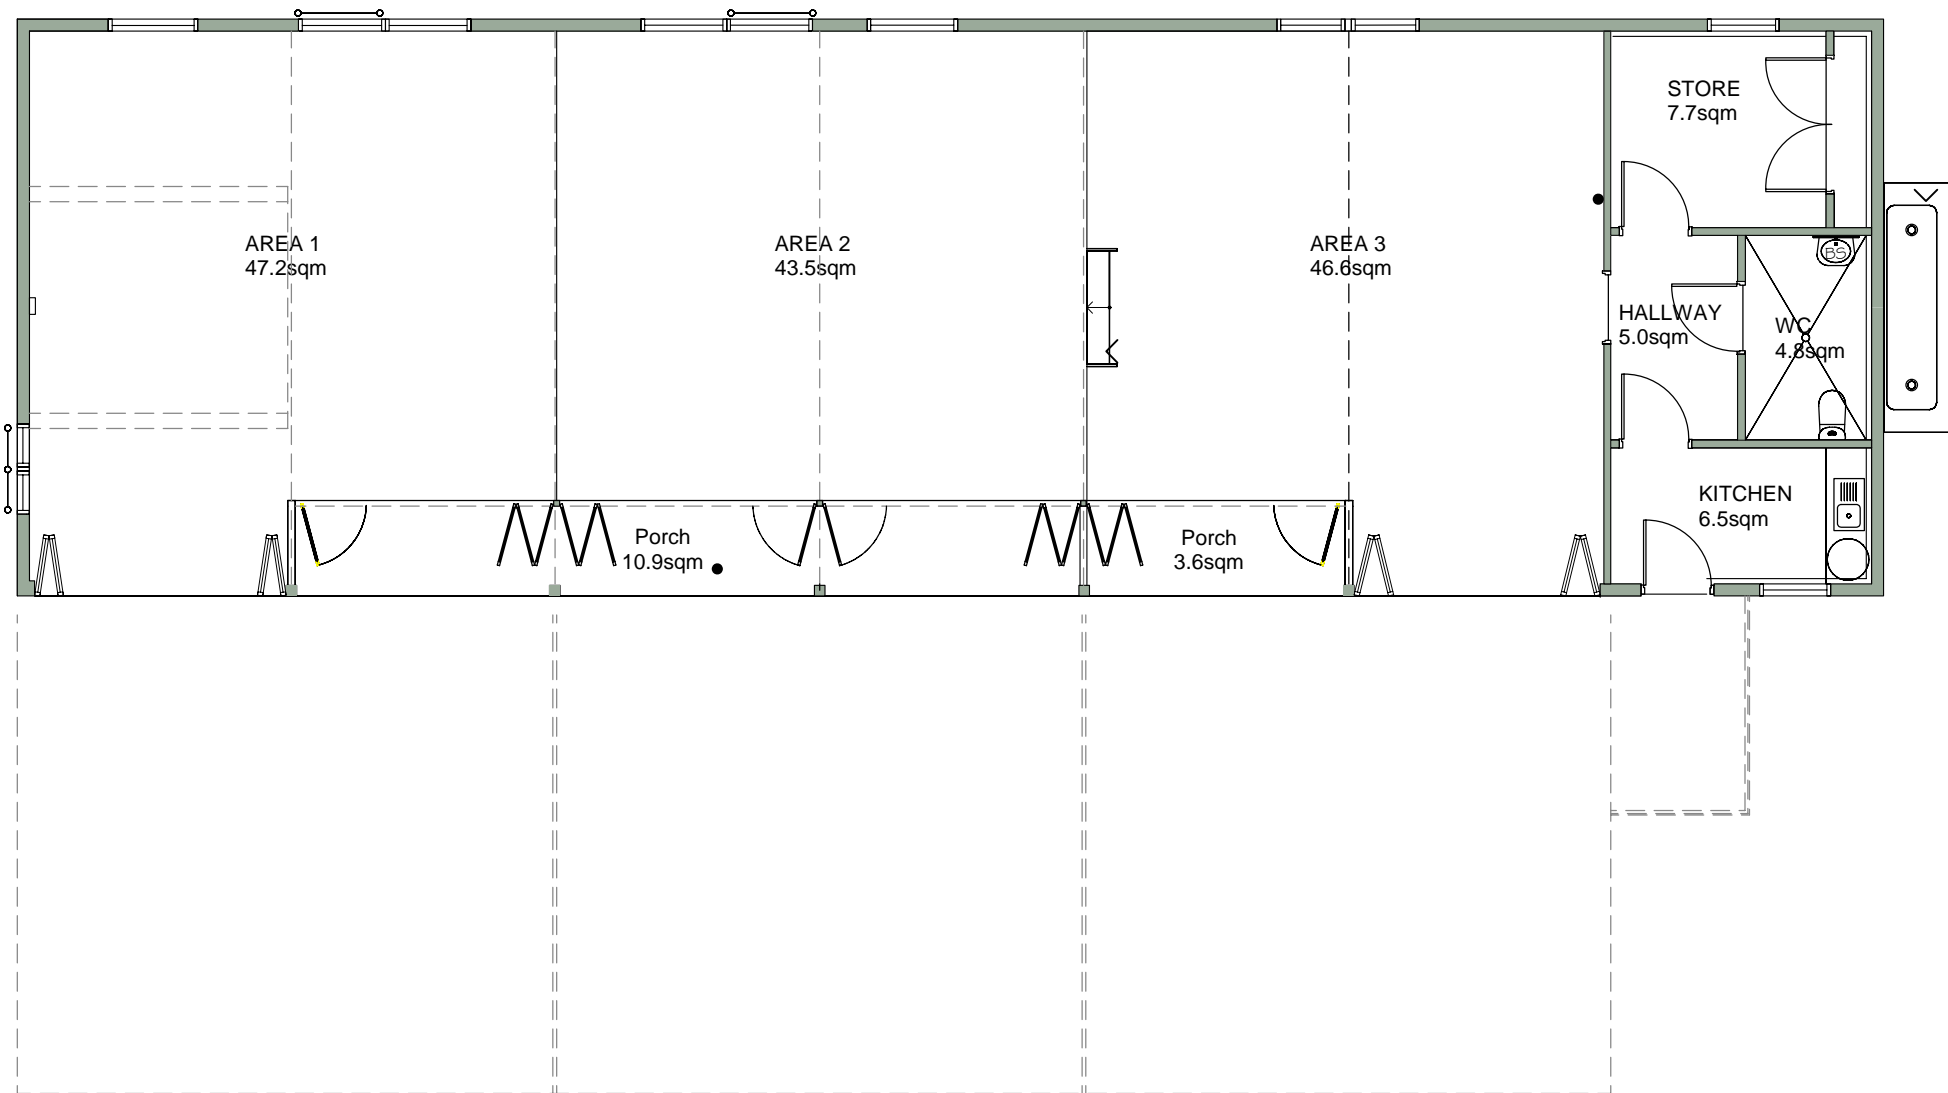

	INITIALS	DATE
DRAWN	FH	July '08
DWG CHECK	MB	July '08
APPROVED	MB	July '08



PO BOX 607 MOSMAN, NSW, AUSTRALIA, 2088  
 TEL (+61 2) 8969 2100 FAX (+61 2) 8969 2120

SITE		Georges Heights Training Command		DWG NO <b>01</b>
TITLE		Building 05 Net Lettable Areas		
ORIG. DWG SIZE	A3	SCALE	1:100	REV <b>A</b>
CAD FILE NAME		FILE REF	PLOT DATE July 2008	