

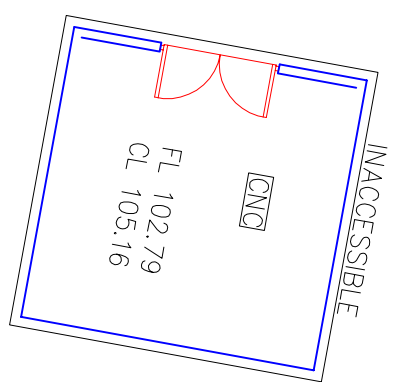


BUILDING '34-5'
 WHOLE BLD NLA = 34.4m²
 WHOLE BLD GLA = 36.2m²

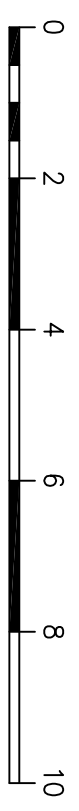

BUILDING '34-1'
 WHOLE BLD GLA = 15.3m²

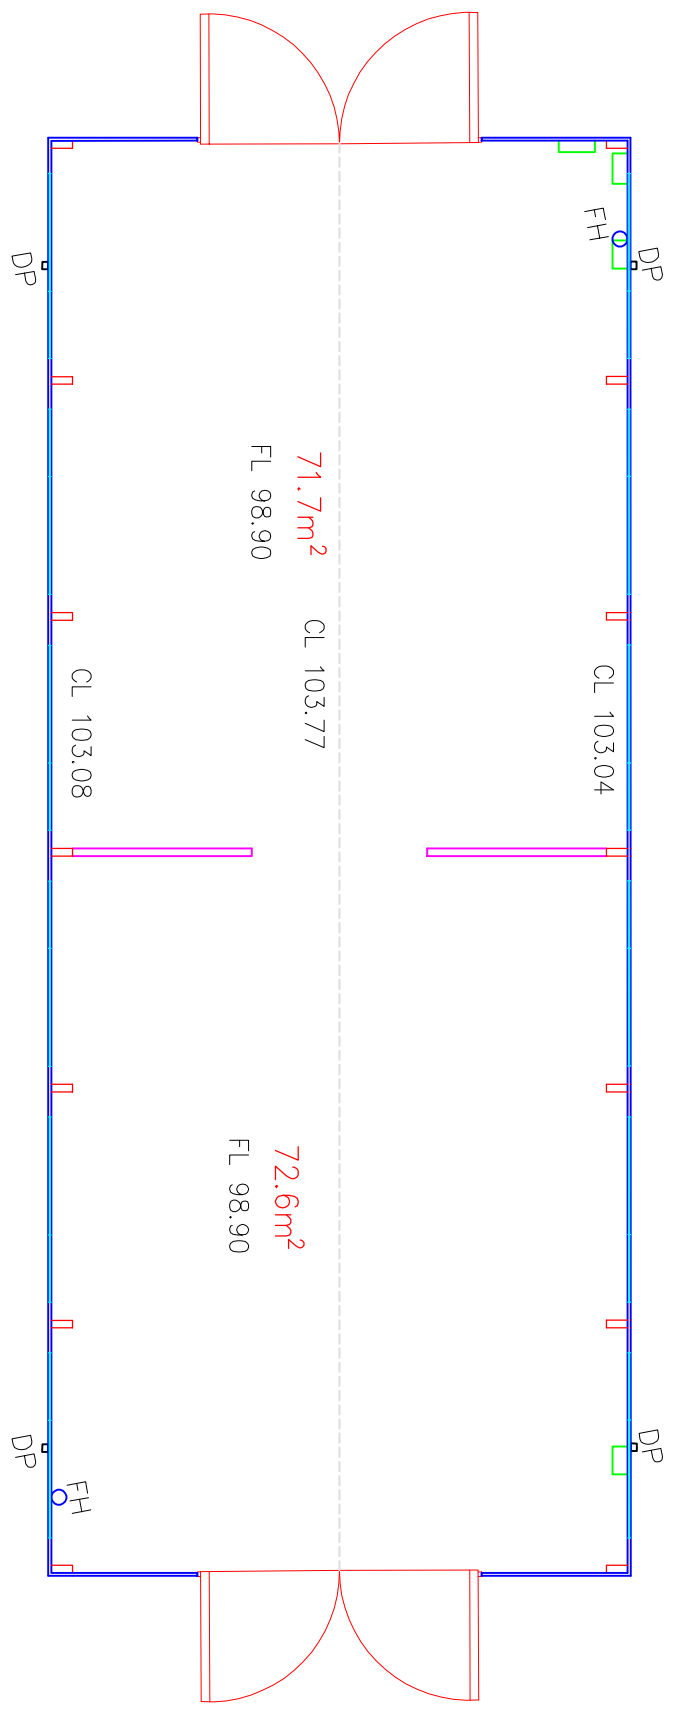

BUILDING '65'
 WHOLE BLD NLA = 144.3m²
 WHOLE BLD GLA = 146.4m²

LOCKLEY LANDTITLE SOLUTIONS
 Registered Surveyors NSW
 19 Mossey Street
 Gladesville NSW 2111
 PO BOX 400
 Gladesville NSW 1675
 ph: (02) 9879 6077
 fax: (02) 9879 7143

- OPT = CARPET**
CNC = CONCRETE FLOOR
VL = VINYL FLOORING
TLD = TILED FLOOR
FHR = FIRE HORSE REEL
U/S = UNDERSIDE
T/B = TIMBER FLOOR BOARDS
BIT = BITUMEN FLOOR
- FL = FLOOR LEVEL**
CL = CEILING LEVEL
DP = DOWNPipe
WP = WATER PIPE
FH = FIRE HYDRANT
HW = HOT WATER TANK
FW = FLOOR WASTE
GVL = GRAVEL FLOOR
DRT = DIRT FLOOR
- DR = DOOR**
W = WINDOW
MS = METAL SHEETING
BK = BRICK
CI = CORRUGATED IRON
FBS = FIBRO SHEETING
WB = WEATHERBOARD
RL = REDUCED LEVEL
RSC = ROOF SEAL COVERING

	INITIALS	DATE
DRAWN	TL	17/12/04
DWG CHECK	MR	20/12/04
APPROVED	MRL	21/12/04
SHT APPROVED		

Sydney Harbour Federation Trust
 PO BOX 607 MOSMAN, NSW, AUSTRALIA. 2088
 TEL (+61 2) 8969 2100 FAX (+61 2) 8969 2120

SITE	
NORTH HEAD - SCHOOL OF ARTILLARY	
TITLE PLAN OF BUILDING LAYOUT AND NETT LETTABLE AREAS	
ORIG. DWG SIZE : A3	SCALE 1:100
CAD FILE NAME 28312DT	FILE REF 28312
	PLOT DATE 21-12-04