

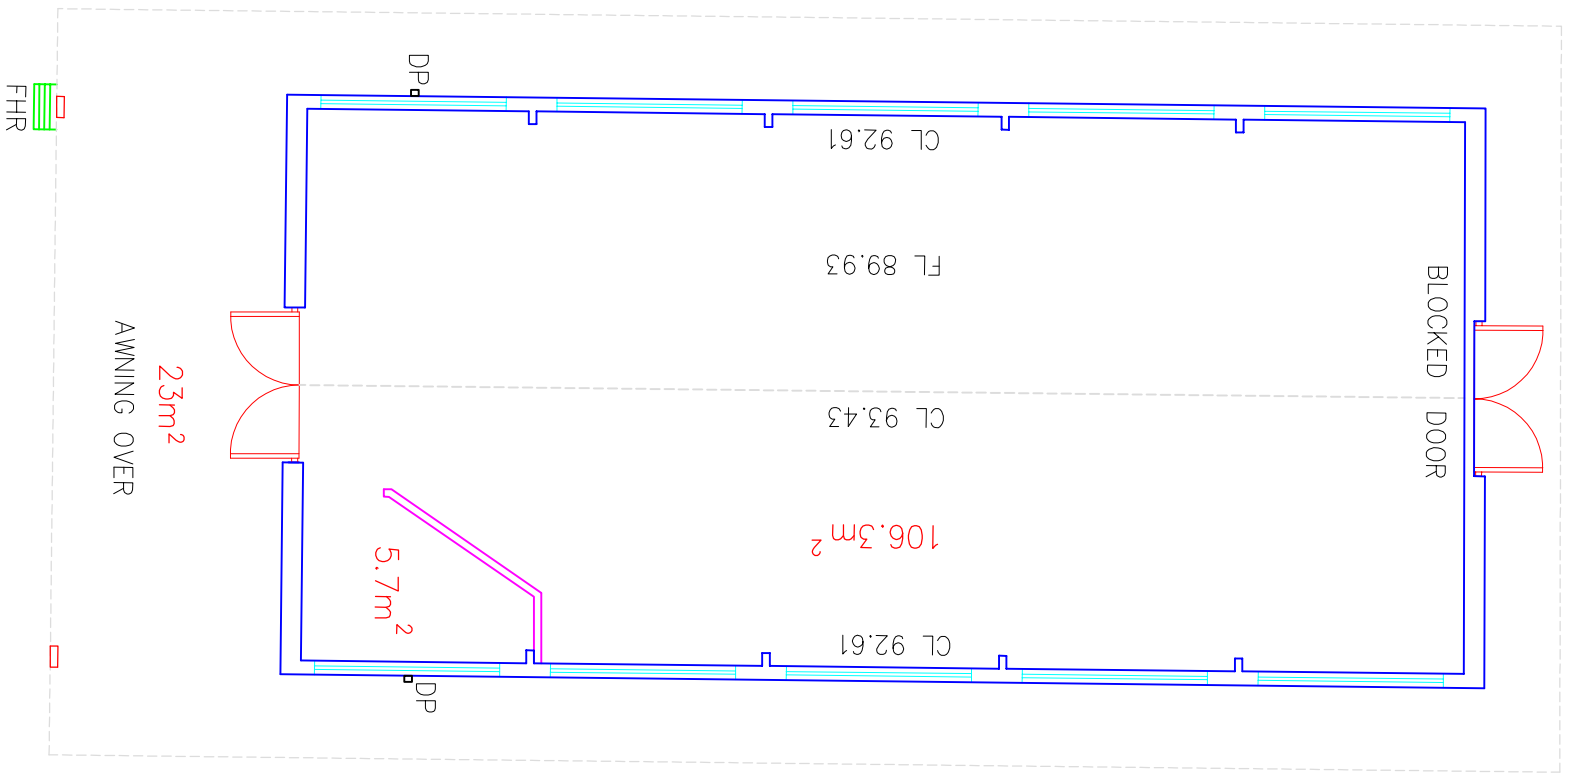


BUILDING '41'
 WHOLE BLD NLA = 112m²
 WHOLE BLD GLA = 121.8m²

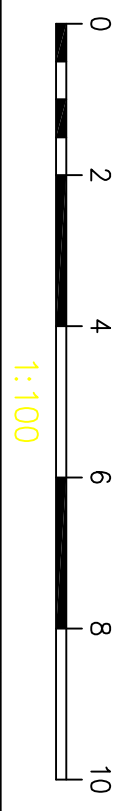

BUILDING '40'
 WHOLE BLD NLA = 141m²
 WHOLE BLD GLA = 148.9m²

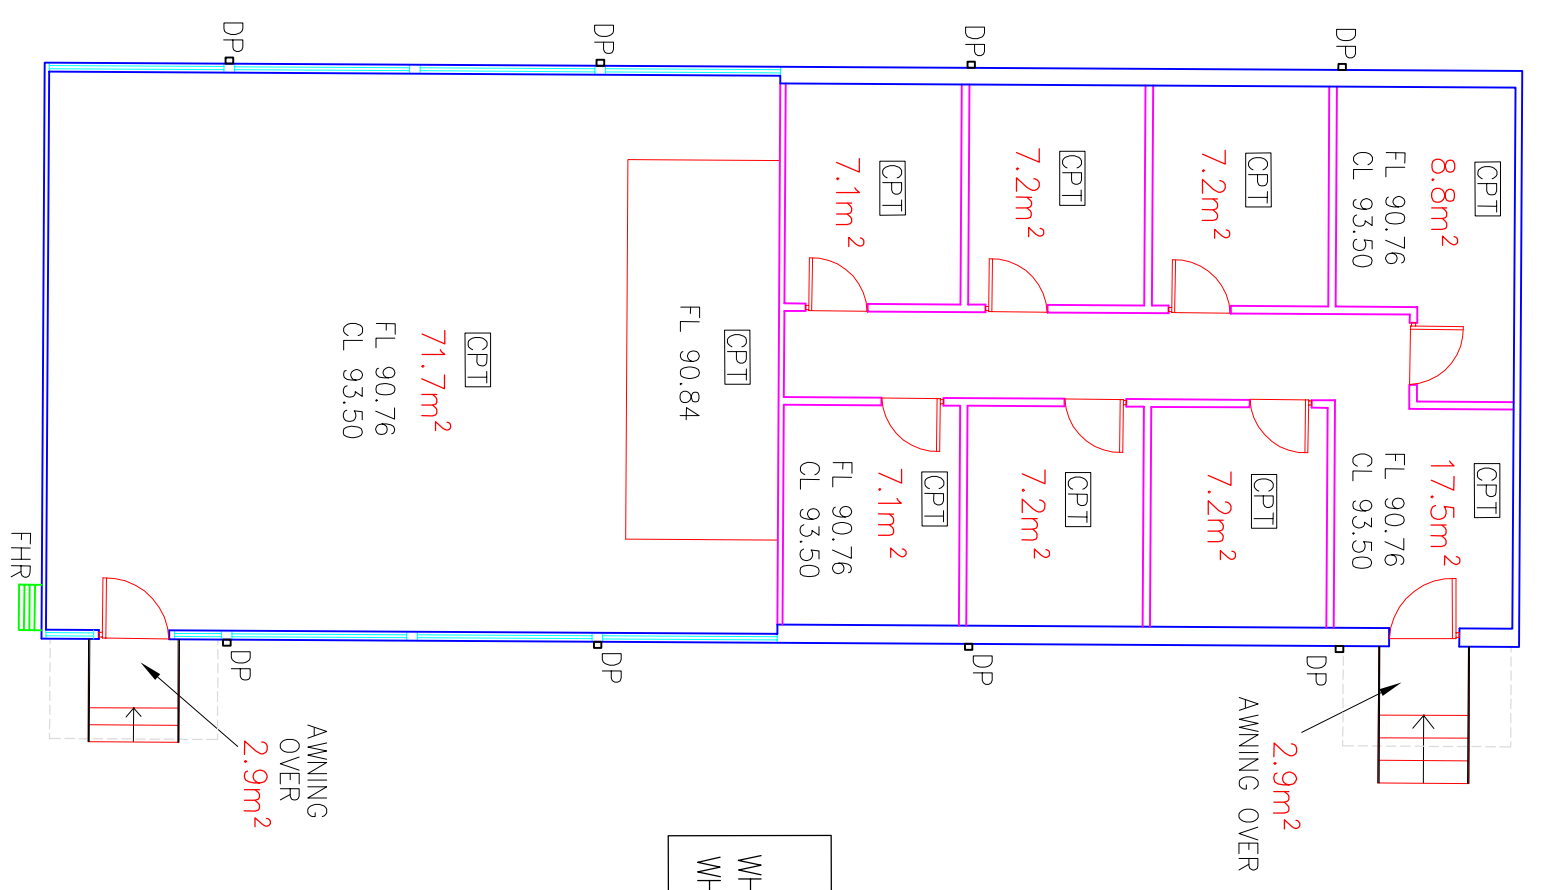

LOCKLEY LAND TITLE SOLUTIONS
 Registered Surveyors NSW
 19 Mossey Street
 Gladesville NSW 2111
 PO BOX 400
 Gladesville NSW 1675
 ph: (02) 9879 6077
 fax: (02) 9879 7143

- OPT = CARPET
 CNC = CONCRETE FLOOR
 VL = VINYL FLOORING
 TLD = TILED FLOOR
 FHR = FIRE HORSE REEL
 EDB = ELECTRICAL DISTRIBUTION BOARD
 U/S = UNDERSIDE
 TFB = TIMBER FLOOR BOARDS
 BIT = BITUMEN FLOOR
- FL = FLOOR LEVEL
 CL = CEILING LEVEL
 DP = DOWNSPIPE
 WP = WATER PIPE
 FH = FIRE HYDRANT
 HW = HOT WATER TANK
 FW = FLOOR WASTE
 GVL = GRAVEL FLOOR
 DRT = DIRT FLOOR
- DR = DOOR
 W = WINDOW
 MS = METAL SHEETING
 BK = BRICK
 CI = CORRUGATED IRON
 FBS = FIBRO SHEETING
 WB = WEATHERBOARD
 RL = REDUCED LEVEL
 RSC = ROOF SEAL COVERING

INITIALS	DATE
TL	17/12/04
MIR	20/12/04
MRL	21/12/04
APPROVED	
APPROVED	

Sydney Harbour Federation Trust
 PO BOX 607 MOSMAN, NSW, AUSTRALIA. 2088
 TEL (+61 2) 8969 2100 FAX (+61 2) 8969 2120

SITE NORTH HEAD - SCHOOL OF ARTILLARY

TITLE PLAN OF BUILDING LAYOUT AND NETT LETTABLE AREAS

ORIG. DWG SIZE : A3 SCALE 1:100

CAD FILE NAME 28312DT

FILE REF 28312

PLOT DATE 21-12-04

DWG No. 12

SHEET 12 OF 185 SHEETS