


SLIDING DOORS


FL 90.47
CL 97.30

CNC

SLIDING DOORS

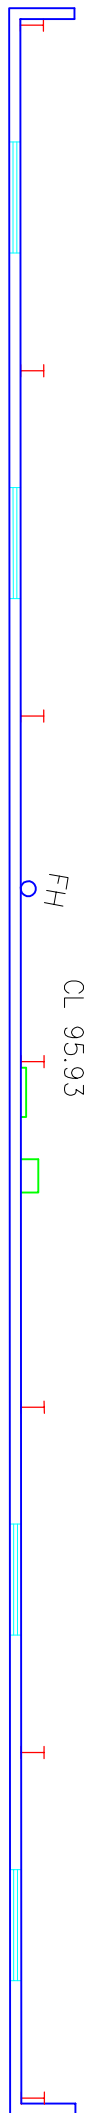

BUILDING '61'
WHOLE BLD NLA = 484.1m²
WHOLE BLD GLA = 497.2m²

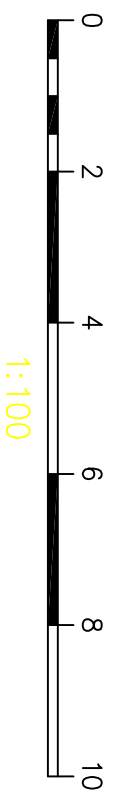


LOCKLEY LAND TITLE SOLUTIONS
 Registered Surveyors NSW
 19 Mossey Street
 Gladesville NSW 2111
 PO BOX 400
 Gladesville NSW 1675
 ph: (02) 9879 6077
 fax: (02) 9879 7143

- OPT = CARPET
 CNC = CONCRETE FLOOR
 VL = VINYL FLOORING
 TLD = TILED FLOOR
 FHR = FIRE HORSE REEL
 EDB = ELECTRICAL DISTRIBUTION BOARD
 U/S = UNDERSIDE
 TFB = TIMBER FLOOR BOARDS
 BIT = BITUMEN FLOOR
- FL = FLOOR LEVEL
 CL = CEILING LEVEL
 DP = DOWNPipe
 WP = WATER PIPE
 FH = FIRE HYDRANT
 HW = HOT WATER TANK
 FW = FLOOR WASTE
 GVL = GRAVEL FLOOR
 DRT = DIRT FLOOR
- DR = DOOR
 W = WINDOW
 MS = METAL SHEETING
 BK = BRICK
 CI = CORRUGATED IRON
 FBS = FIBRO SHEETING
 WB = WEATHERBOARD
 RL = REDUCED LEVEL
 RSC = ROOF SEAL COVERING

	INITIALS	DATE
DRAWN	TL	17/12/04
DWG CHECK	MIR	20/12/04
APPROVED	MRL	21/12/04
SPHT APPROVED		

Sydney Harbour Federation Trust
 PO BOX 607 MOSMAN, NSW, AUSTRALIA. 2088
 TEL (+61 2) 8969 2100 FAX (+61 2) 8969 2120

SITE		NORTH HEAD - SCHOOL OF ARTILLARY			DWG No. 11
TITLE		PLAN OF BUILDING LAYOUT AND NETT LETTABLE AREAS			
ORIG. DWG SIZE	A3	SCALE	1:100		
CAD FILE NAME	28312DT	FILE REF	28312	PLOT DATE	21-12-04
					SHEET 11 OF 185 SHEETS