
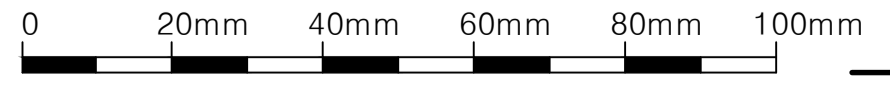
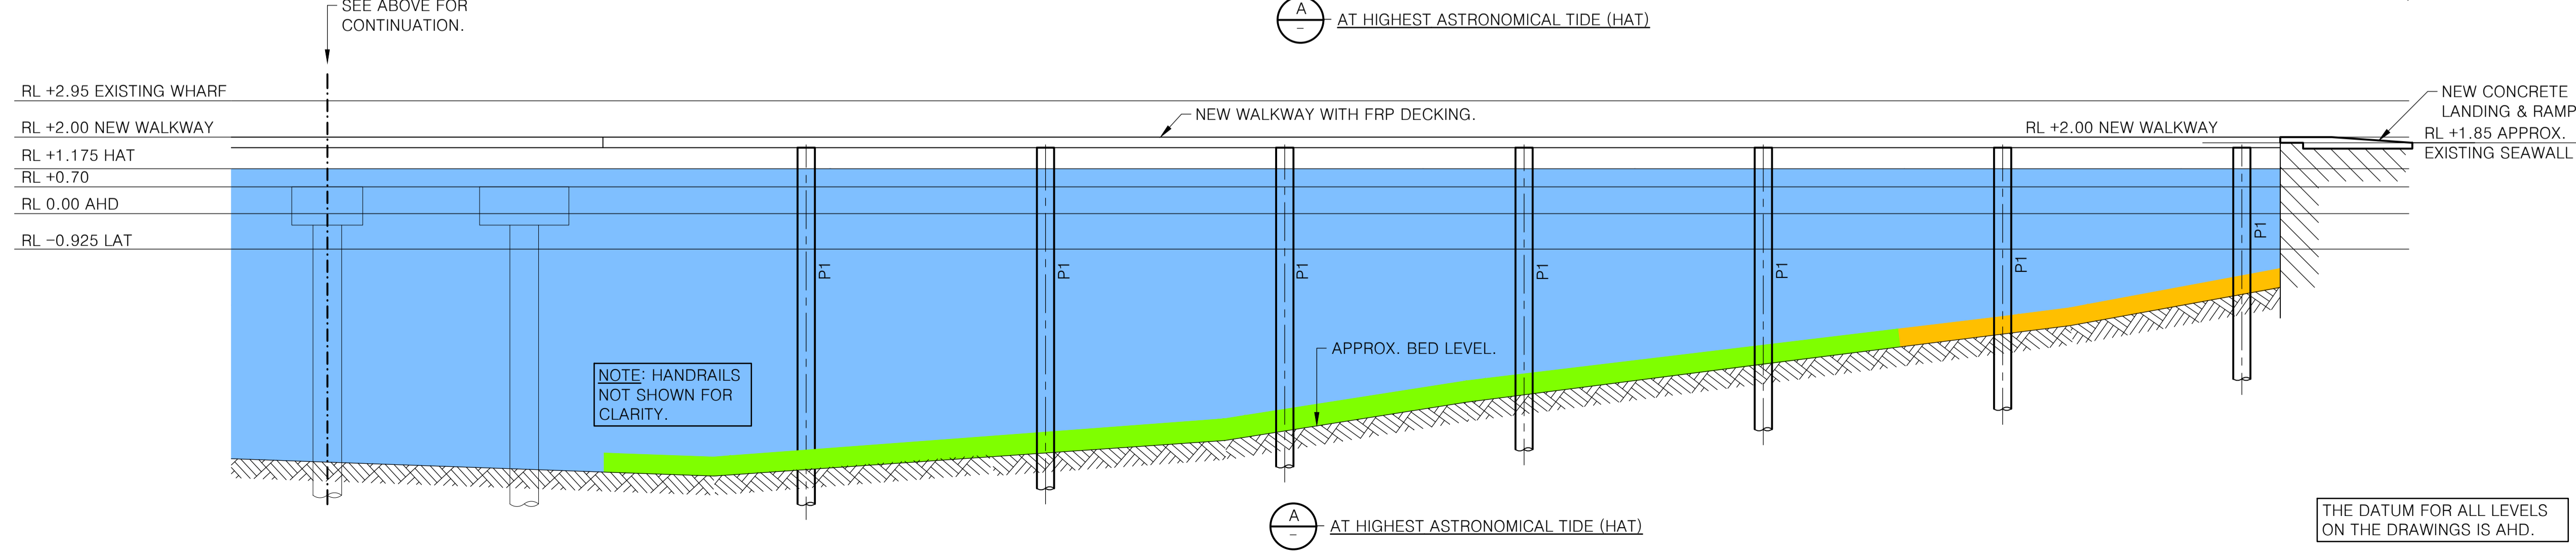


SCALE 1:200
GENERAL ARRANGEMENT PLAN

MHWM : MEAN HIGH WATER MARK
 HAT : HIGHEST ASTRONOMICAL TIDE
 LAT : LOWEST ASTRONOMICAL TIDE
 P1, P2 : STEEL PILES WITH HDPE LINERS
 P3 : PONTOON RESTRAINT PILES
 [Orange Box] : ROCKY REEF WITH DENSE MACROALGAL COVER.
 [Green Box] : SEAGRASS - 6m WIDE STRIP
 F1 : 150DD SOFT RUBBER FENDERING. COLOUR GREY.
 NL : NAVIGATIONAL LIGHT.
 LB : LIGHT BOLLARD.
 LR : LIFE RING ON HOLDER.
 LD : STAINLESS STEEL LADDER.
 MC : 5 TONNE CAPACITY MOORING CLEAT.
 TK : HARDWOOD TIMBER KERB.
 HS : HEADSTOCK.
 HR1-HR4 : HANDRAILS.
 DECKING TO BE 2000 WD. WALKWAY TO BE FRP MINIMESH - COLOUR GREY UNO.
 [Yellow Box] : FRP MINIMESH DECKING - COLOUR YELLOW.
 NOTE : BED LEVELS FROM HARVEY HYDROGRAPHIC SURVEYS 01/12/2015

DESIGN VESSEL	LARGEST	SMALLEST
LENGTH o/a (m)	24	6.0
DISPLACEMENT (tonnes)	50	1.0

REV.	DATE	DESCRIPTION	Drawn	Design
A	04.03.16	CLIENT REVIEW ISSUE	W.O'B	M.B.
B	15.05.17	PRELIMINARY ISSUE	W.O'B	M.B.
C	18.05.17	PRELIMINARY ISSUE	W.O'B	M.B.
D	22.05.17	PRELIMINARY ISSUE	W.O'B	M.B.
E	24.05.17	PRELIMINARY ISSUE	W.O'B	M.B.

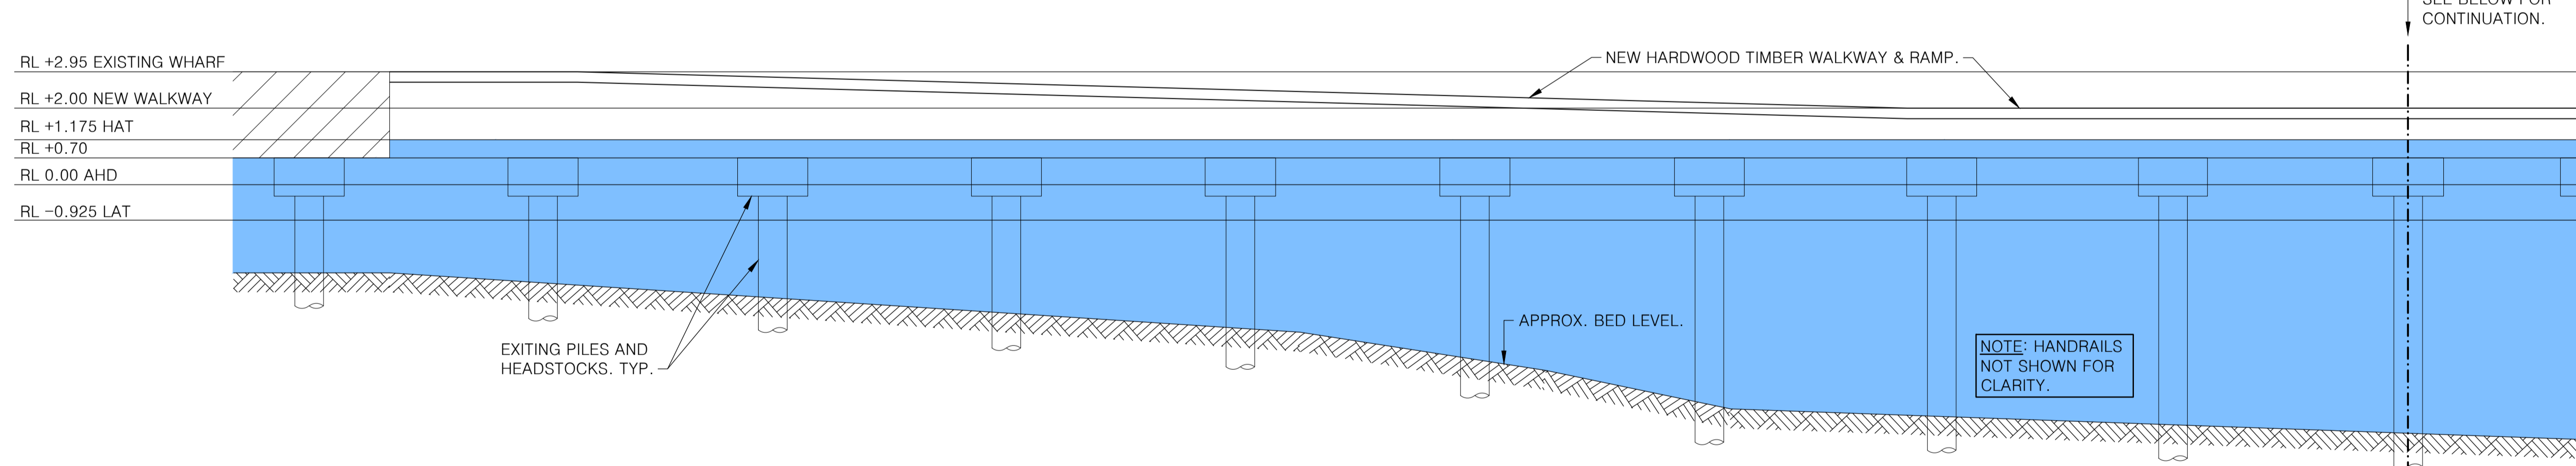

NOT TO BE USED FOR CONSTRUCTION

CLIENT
 SYDNEY HARBOUR FEDERATION TRUST



LEVEL 6, 1 JAMES PLACE,
 NORTH SYDNEY, NSW 2060
 TEL. (02) 9409 3300
 FAX. (02) 9929 6667
 info@tlbengineers.com
 www.tlbengineers.com
 ABN 94 074 717 892

TAYLOR LAUDER BERSTEN PTY. LTD.
 CONSULTING STRUCTURAL, CIVIL & MARITIME ENGINEERS

PLATYPUS WHARF AND
 PEDESTRIAN LINK TO
 KESTERTON PARK

GENERAL ARRANGEMENT
 AND LONG SECTION

Director	M. Baker	Project No.	15372
Sheet Size	A1	Dwg. No.	S10
Scales	1:100 UNO	Rev. No.	E

THE DATUM FOR ALL LEVELS
 ON THE DRAWINGS IS AHD.