


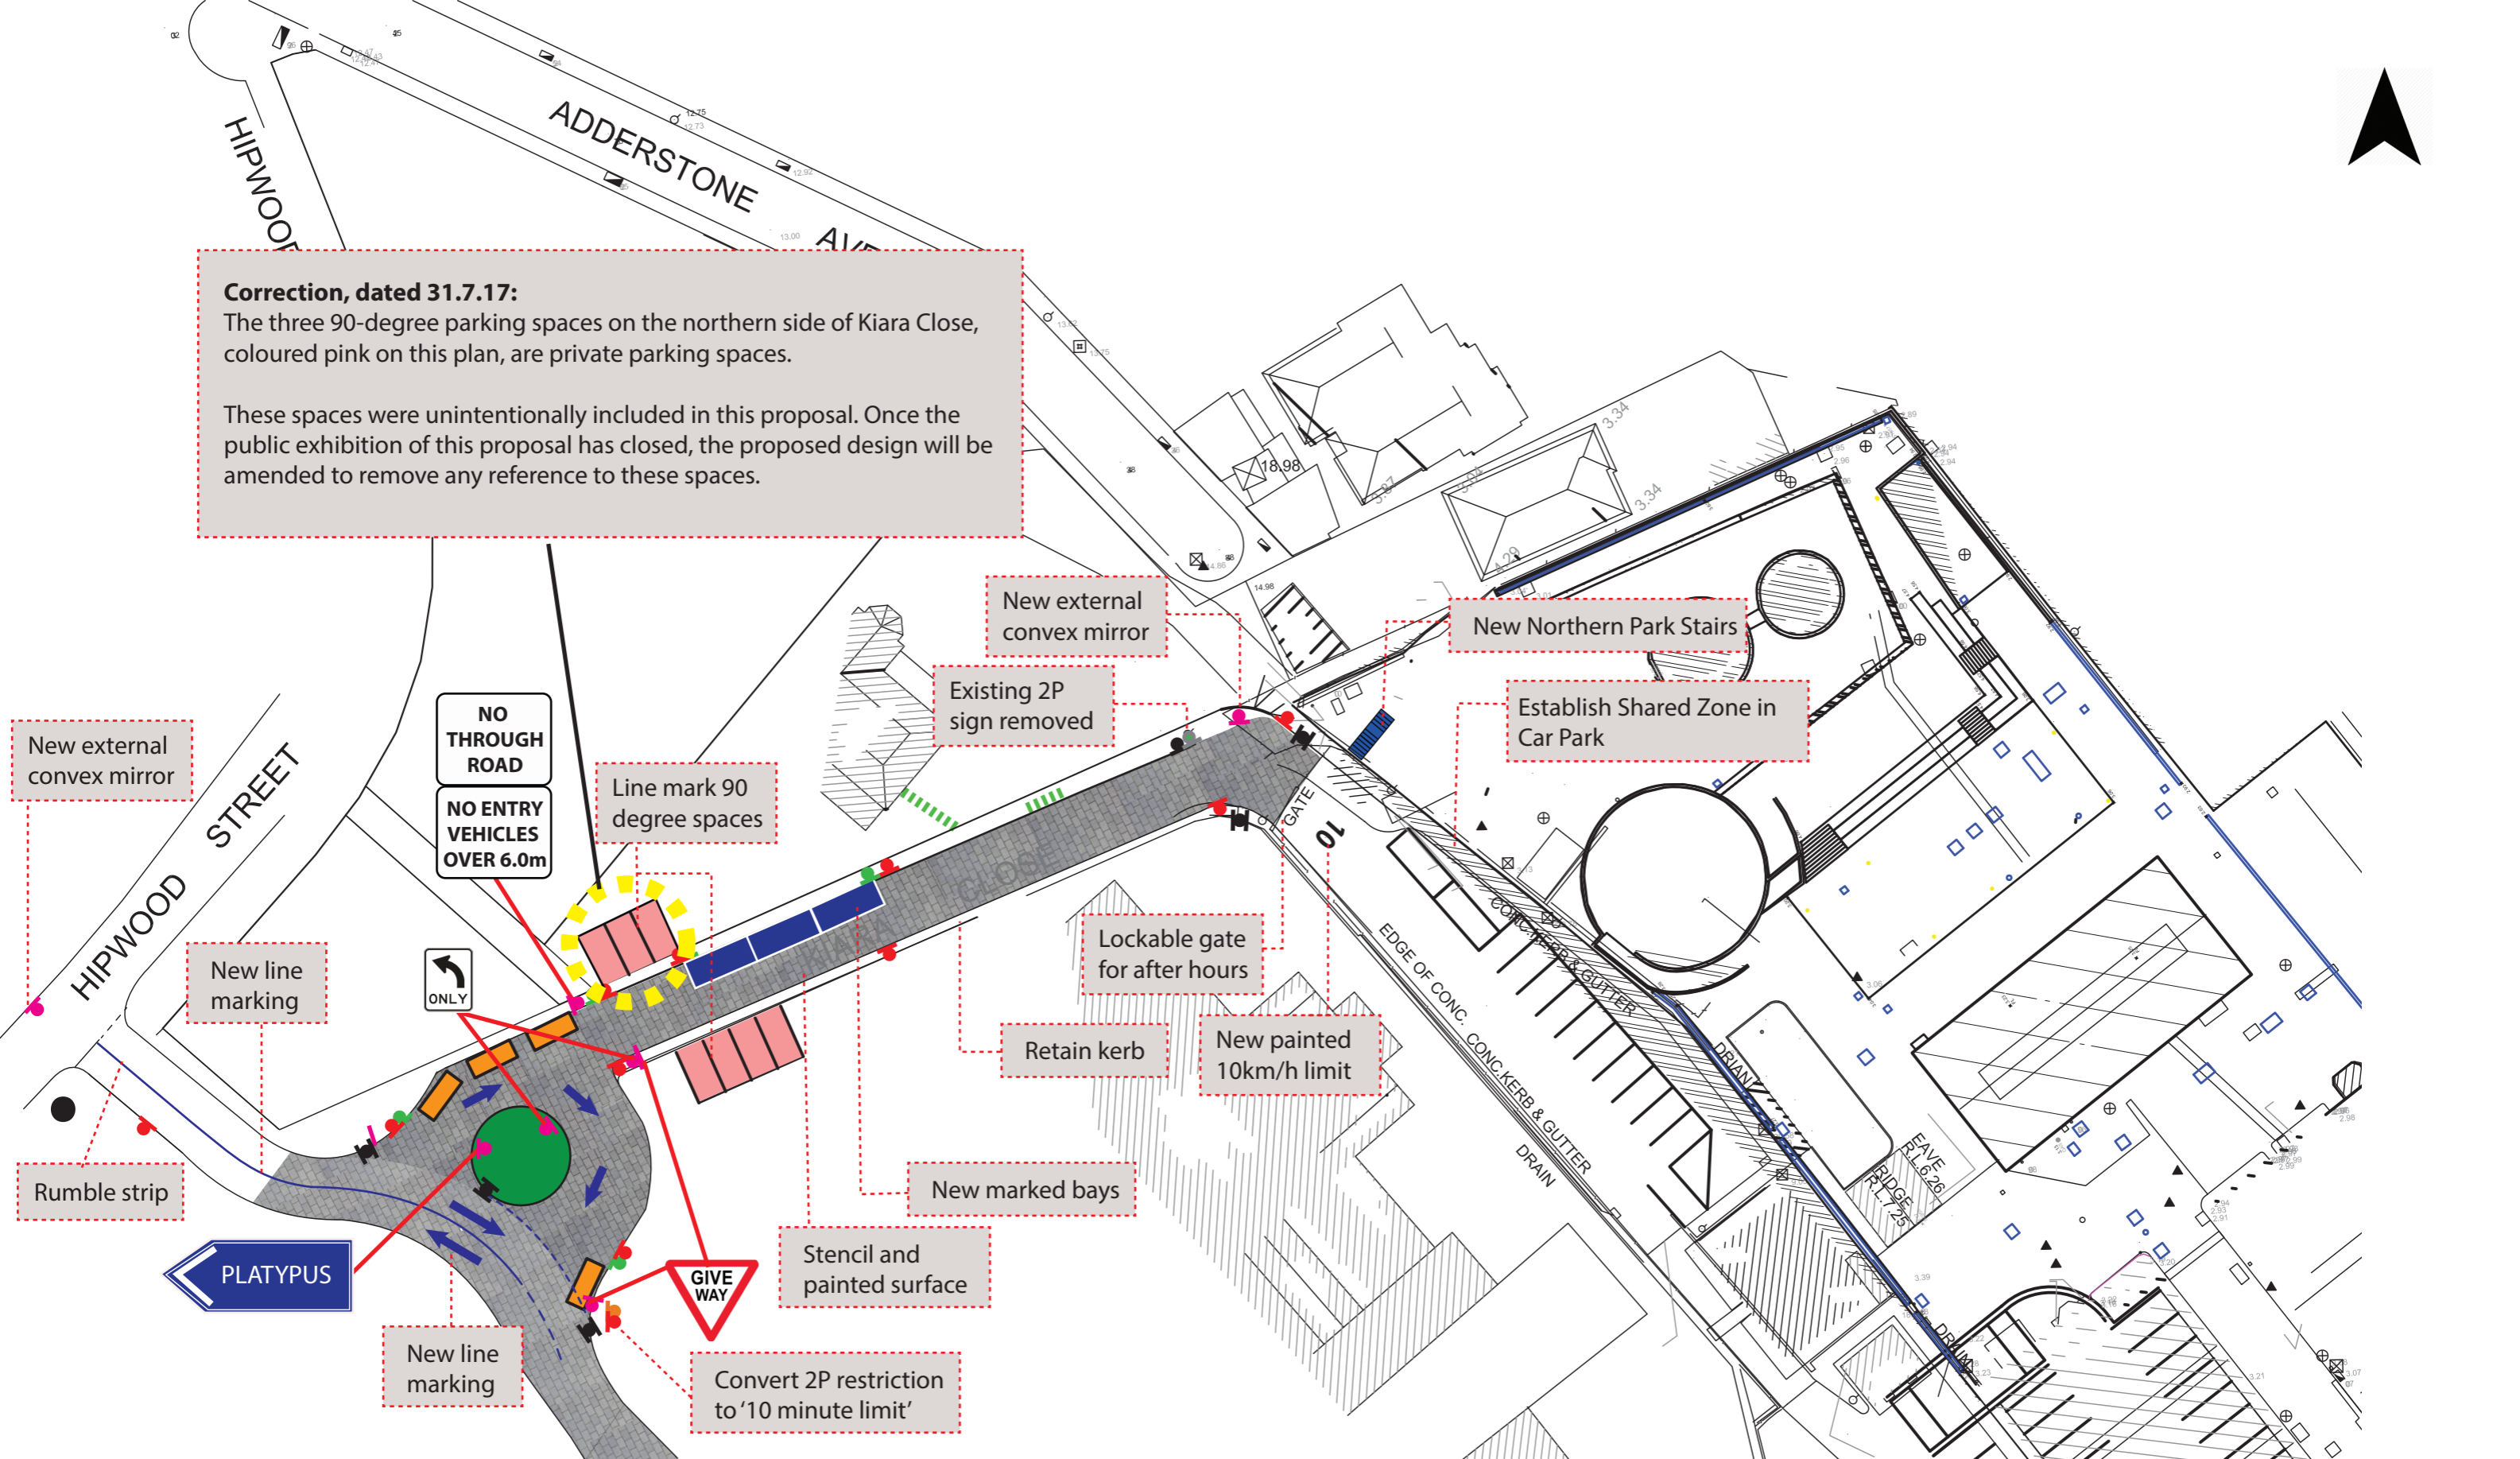

Correction, dated 31.7.17:

The three 90-degree parking spaces on the northern side of Kiara Close, coloured pink on this plan, are private parking spaces.

These spaces were unintentionally included in this proposal. Once the public exhibition of this proposal has closed, the proposed design will be amended to remove any reference to these spaces.



Platypus Renewal Project

Proposed Design
Sydney Harbour Federation Trust
Kiara Close Shared Zone
Suggested road safety improvements
in Kiara Close



Legend

- 2P kerbside restriction signage
- New signage
- No stopping kerbside restriction signage
- Shared zone signage
- Driveway locations
- New line marking for safety improvements
- Existing unmarked on-street parking
- Proposed new marked bays

Signage



Details

Drawing: AI-002
Draft 04
12/07/2017
Schematic -
not for construction