


BUILDING 09

Total Floor NLA	207.0sqm
Total Porch NLA	9.3sqm
Total Verandah	58.6sqm
Total building NLA	274.9sqm
Total GLA	296.922sqm

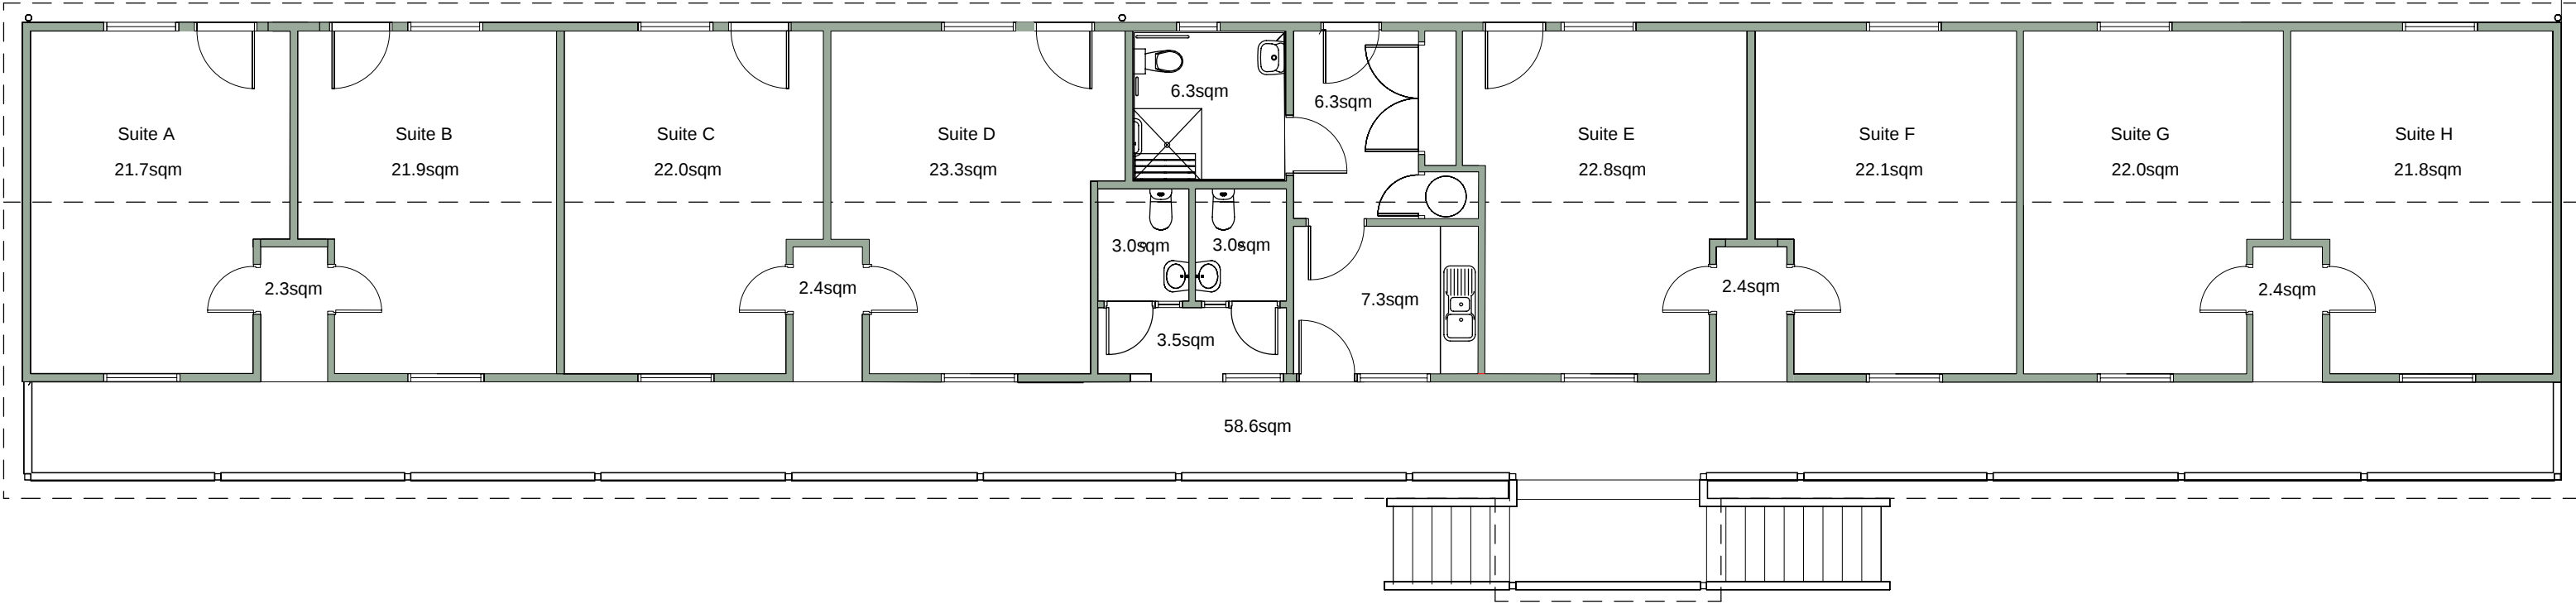

	INITIALS	DATE
DRAWN	FH	April '08
DWG CHECK	MB	April '08
APPROVED	MB	April '08



PO BOX 607 MOSMAN, NSW, AUSTRALIA, 2088
TEL (+61 2) 8969 2100 FAX (+61 2) 8969 2120

SITE Georges Heights Training Command		
TITLE Building 09 Net Lettable Areas		
ORIG. DWG SIZE A3	SCALE 1:100	
CAD FILE NAME	FILE REF	PLOT DATE April 2008



DWG NO 01
REV A