


BUILDING 2


Suite A Total NLA 225.80sqm
 Suite B Total NLA 248.72sqm
 Total Internal NLA 474.52sqm
 Total Deck NLA 72.51sqm
 Total Building NLA 547.03sqm
 Total Building GLA 572.54sqm

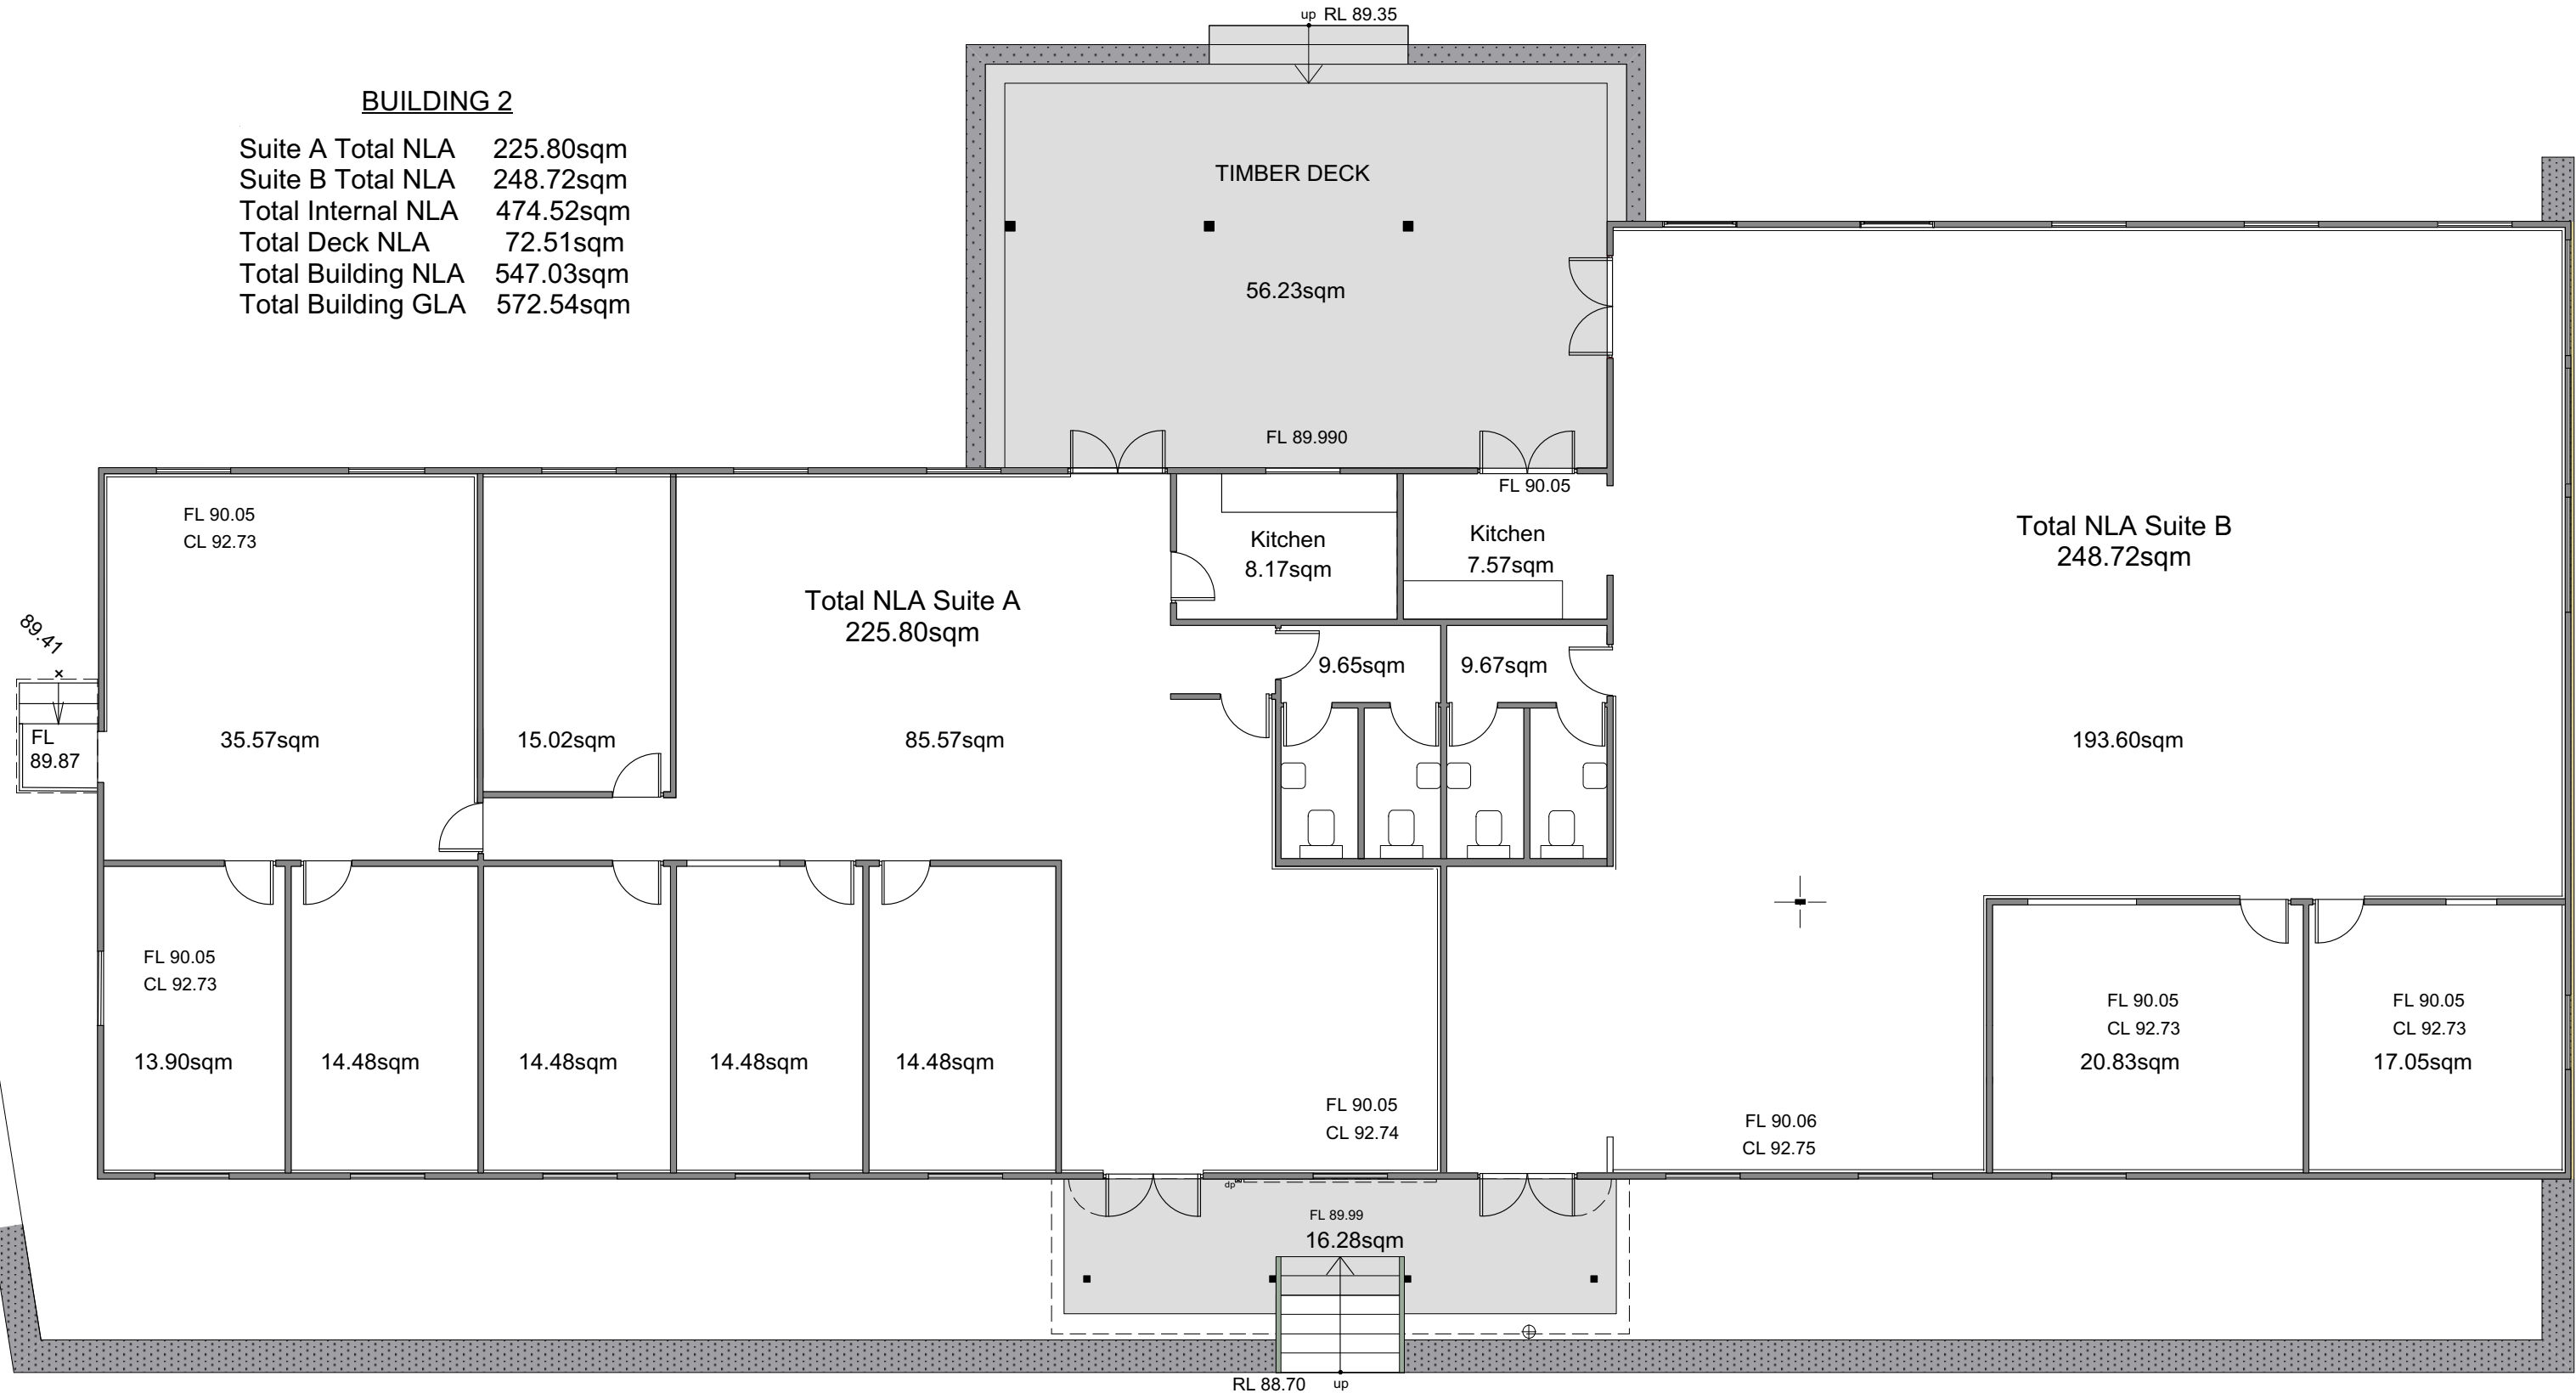


BEST AVENUE



	INITIALS	DATE
DRAWN	FH	Mar 2009
DWG CHECK		
APPROVED		

 Australian Government
 Sydney Harbour Federation Trust
 PO BOX 607 MOSMAN, NSW, AUSTRALIA, 2088
 TEL (+61 2) 8969 2100 FAX (+61 2) 8969 2120

SITE		Georges Heights Training Command 		DWG NO
TITLE		Bldg.2 Proposed Net Lettable Areas		01
ORIG. DWG SIZE	A3	SCALE	1:100	REV
CAD FILE NAME:	GHB002 Concept	FILE REF	GH_Bldg_2 Reconfigure Feb 09.mcd	B
			PLOT DATE	Mar 2009