


BUILDING 5

Total Floor NLA	161.3sqm
Total Porch NLA	14.5sqm
Total Deck NLA	75.49sqm
Total Hardstand NLA	33.98sqm
Total building NLA	285.25sqm
Total GLA	298.66sqm

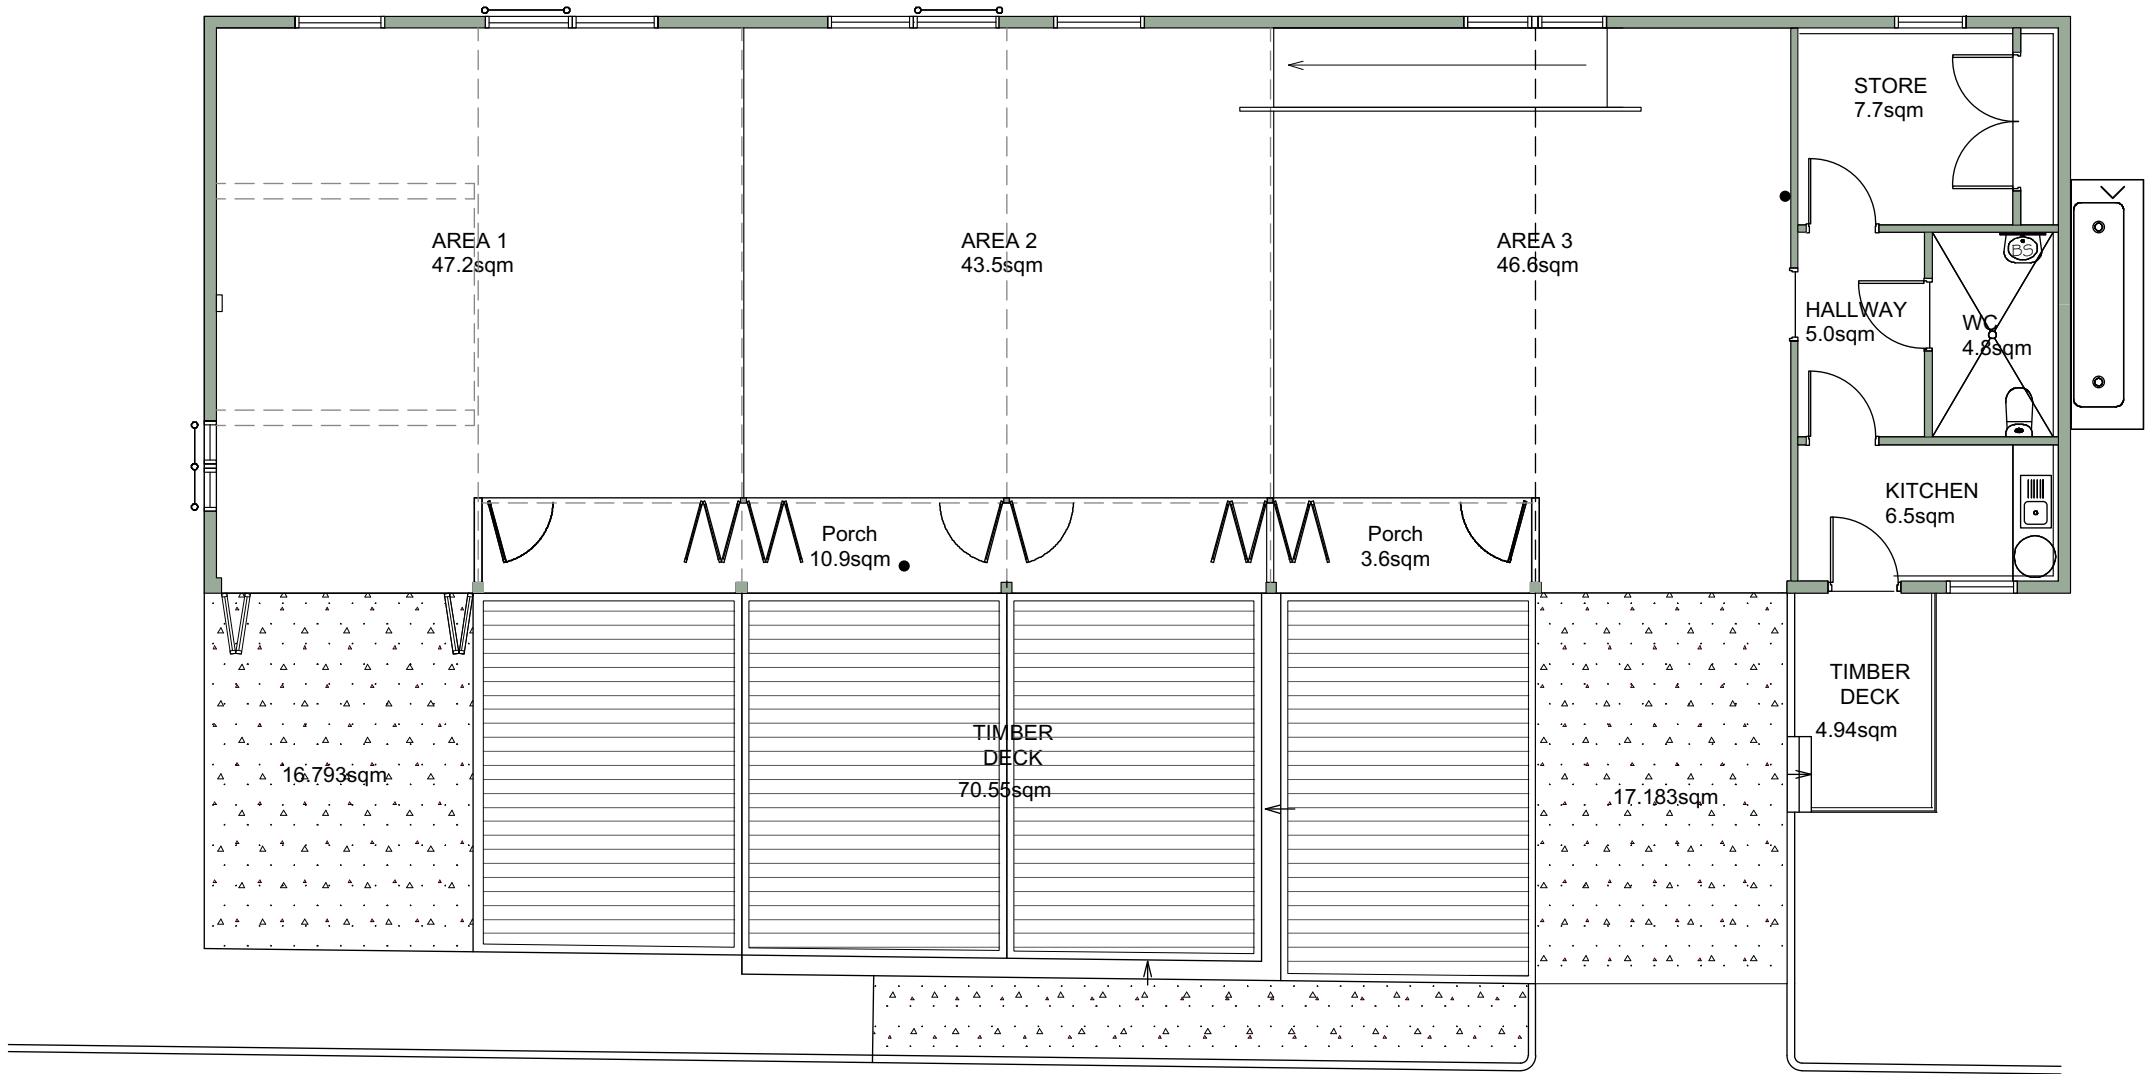

	INITIALS	DATE
DRAWN	FN	13/06/18
DWG CHECK	MH	13/06/18
APPROVED		



Australian Government
Sydney Harbour Federation Trust

PO BOX 607 MOSMAN, NSW, AUSTRALIA, 2088
TEL (+61 2) 8969 2100 FAX (+61 2) 8969 2120

SITE Georges Heights Training Command			
TITLE Building 05 Net Lettable Areas			
ORIG. DWG SIZE A3	SCALE 1:100	FILE REF	PLOT DATE 13/06/2018
CAD FILE NAME			

DWG NO 01
REV B