



Internal Floor NLA 471.65sqm
 Verandah+ Porch NLA 141.53sqm
 Total NLA 613.18sqm
 Total GLA 673.80sqm

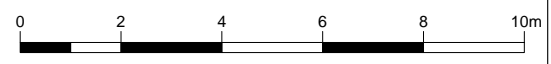

	INITIALS	DATE
DRAWN	FH	Nov '08
DWG CHECK	MB	Nov '08
APPROVED	MB	Nov '08

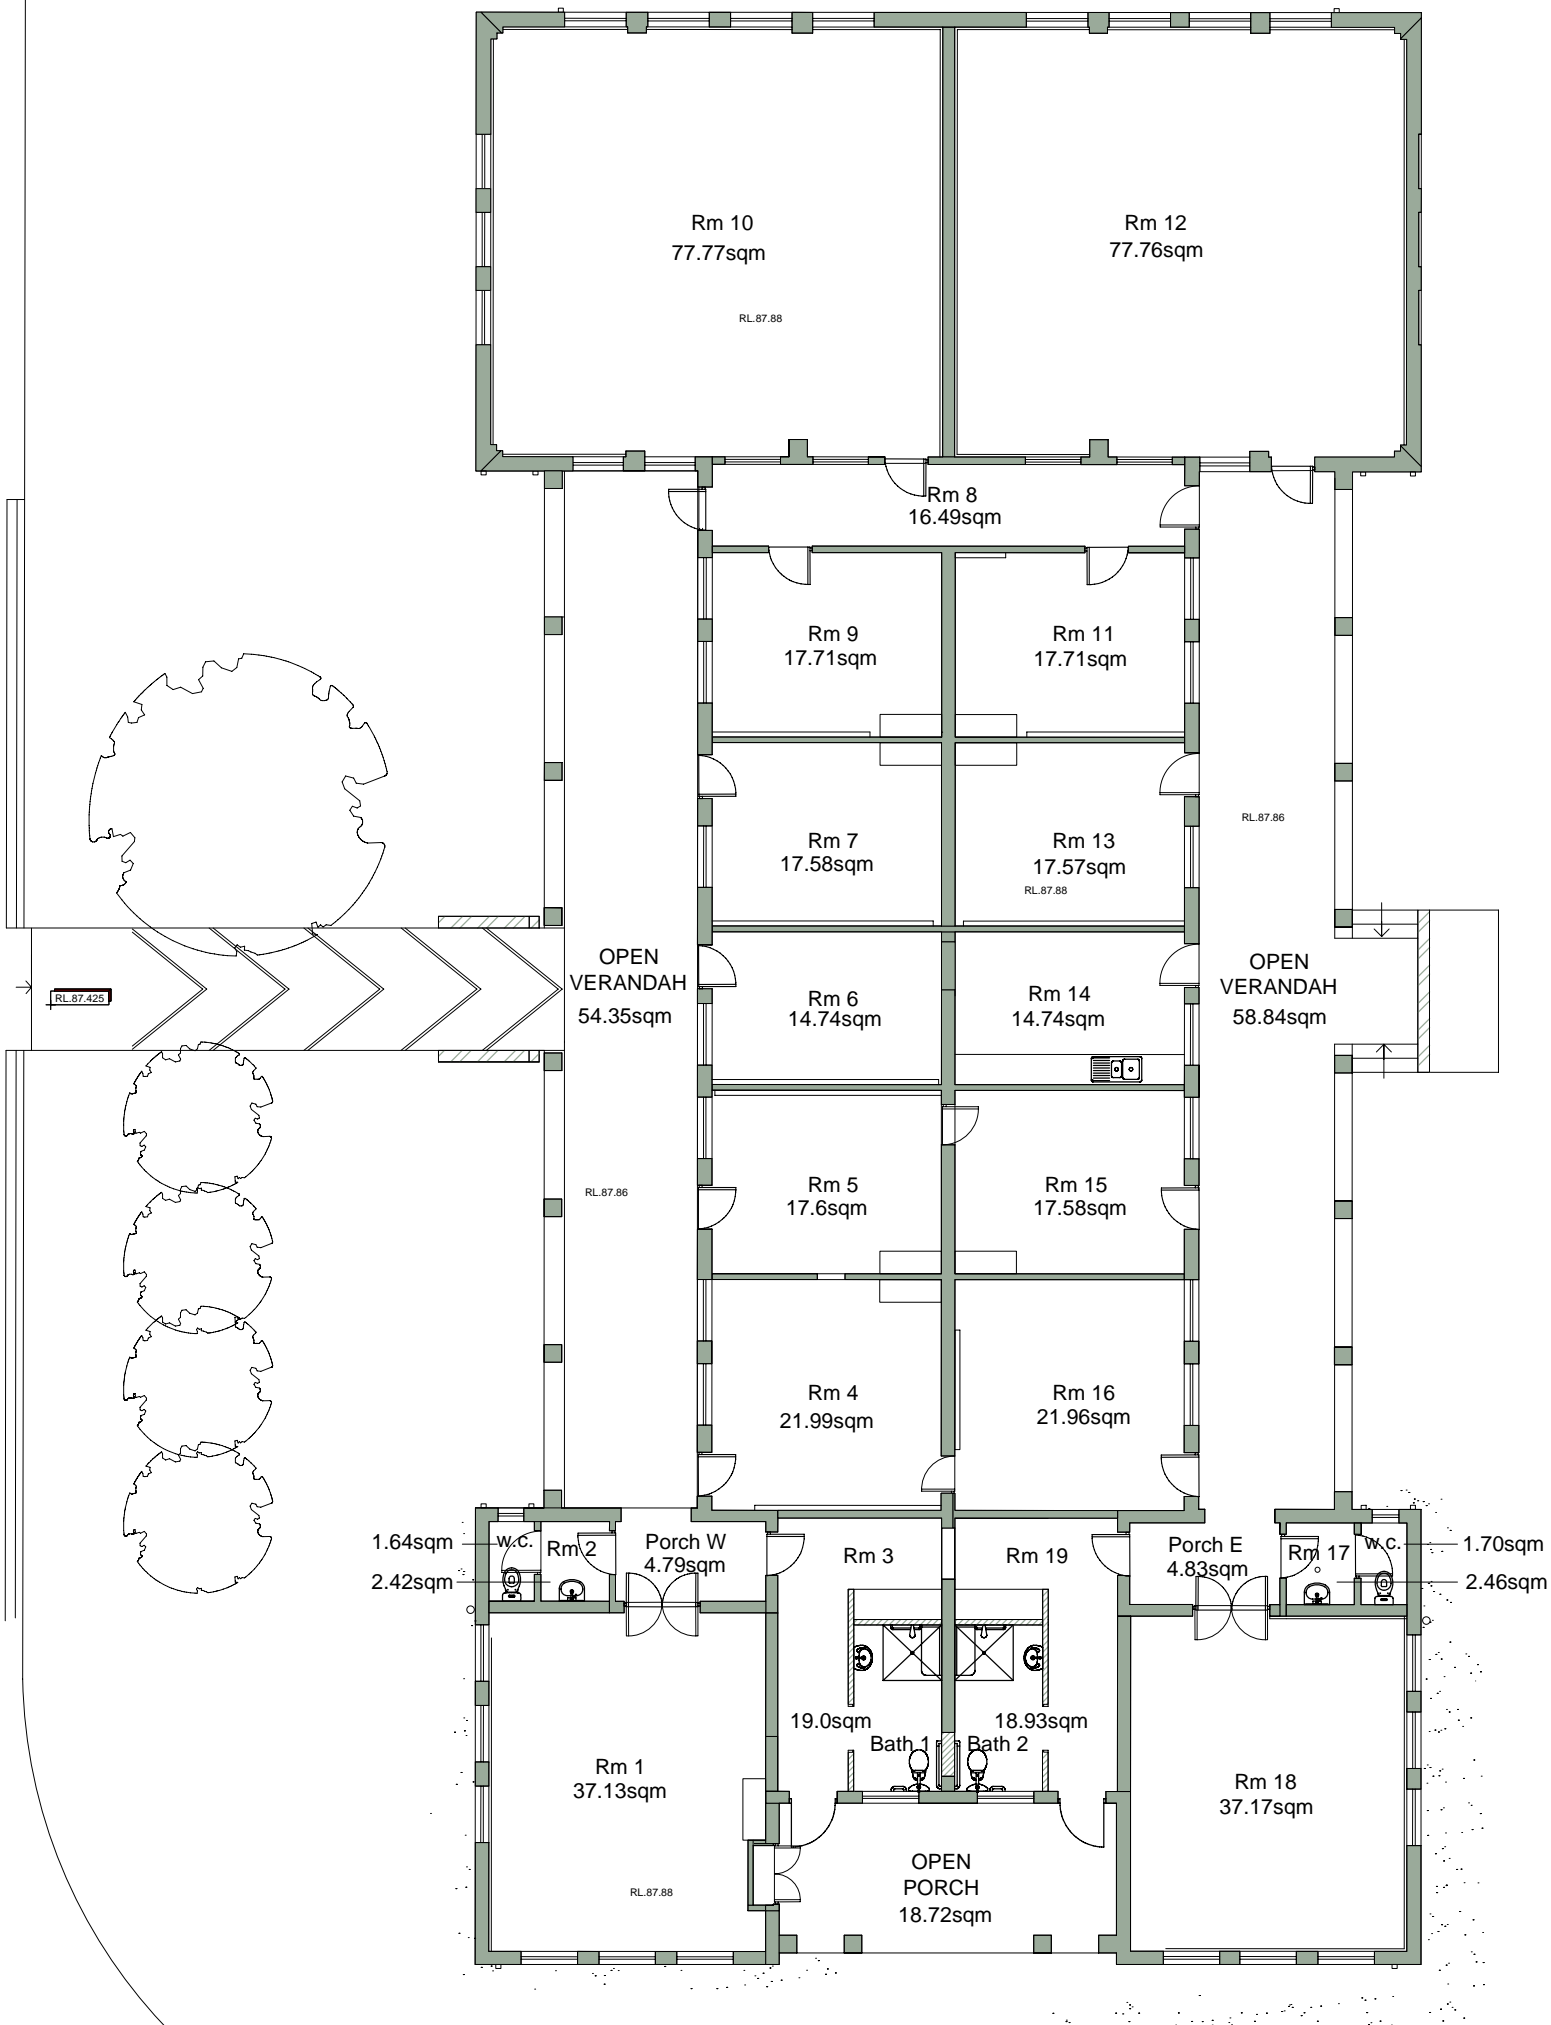

PO BOX 607 MOSMAN, NSW, AUSTRALIA, 2088
 TEL (+61 2) 8969 2100 FAX (+61 2) 8969 2120

SITE North Head Sanctuary		DWG NO 01
TITLE Building 03 Lease Plan		
ORIG. DWG SIZE A3	SCALE 1:150	REV A
CAD FILE NAME	FILE REF	PLOT DATE November 2008