




SOUTHERN ELEVATION

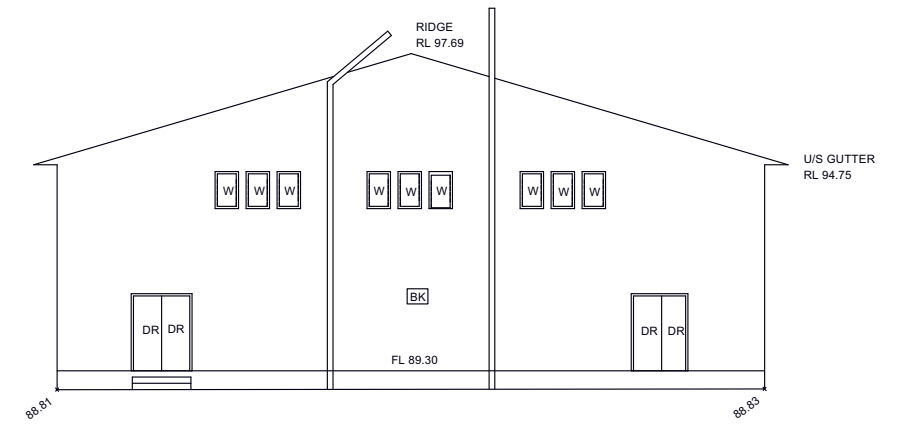

EASTERN ELEVATION

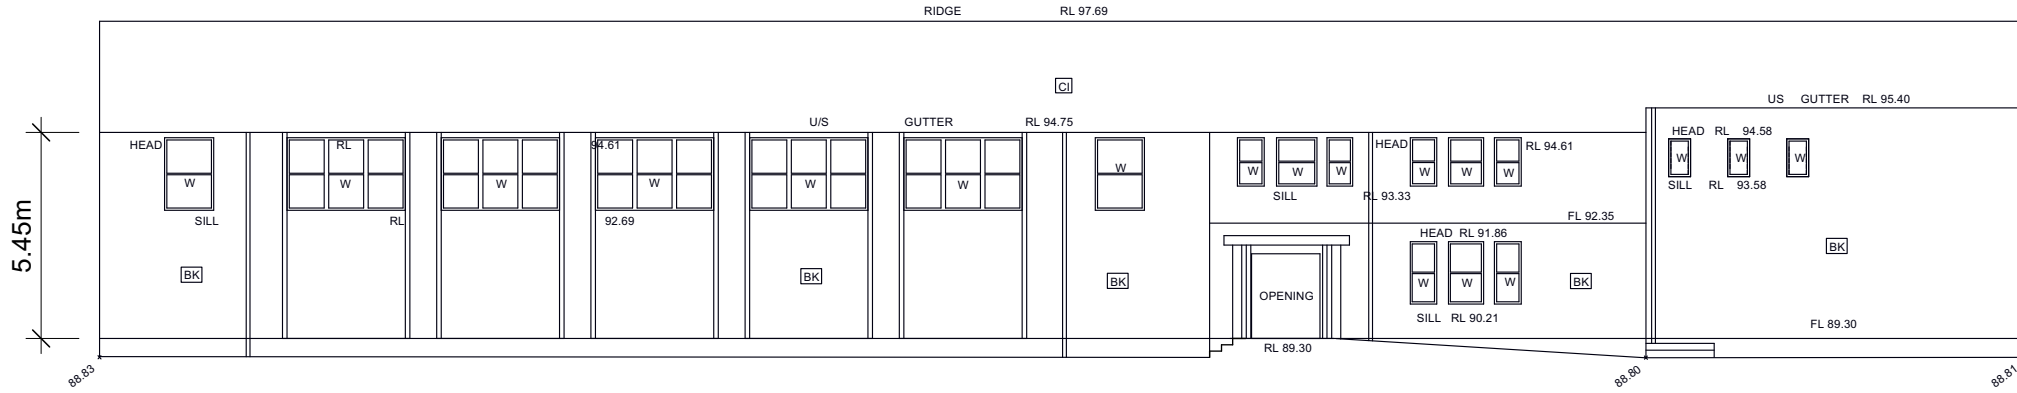

NORTHERN ELEVATION

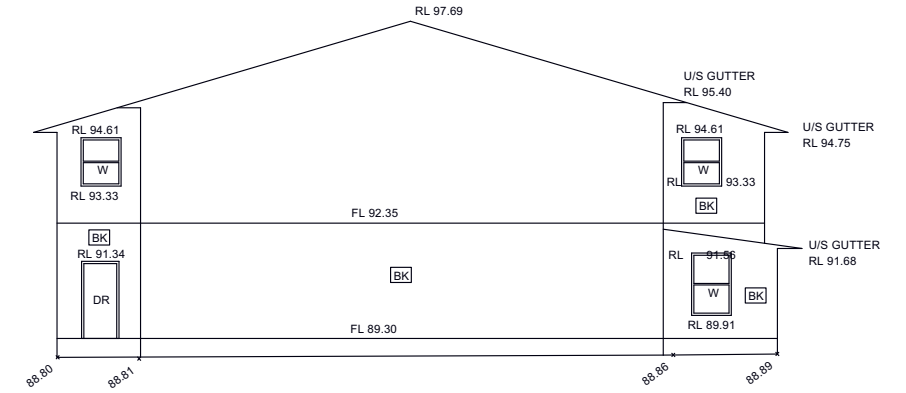

WESTERN ELEVATION

Scale 1:200 @ A3

