

**LOWER GROUND FLOOR LEVEL**  
 TOTAL INTERNAL NLA = 1558m<sup>2</sup>  
 TOTAL VERANDAH NLA = 366m<sup>2</sup>  
 TOTAL PORCH NLA = 21.8m<sup>2</sup>  
 WHOLE FLOOR NLA = 1945.8m<sup>2</sup>

**BUILDING '1'**  
 TOTAL INTERNAL NLA = 5542.9m<sup>2</sup>  
 TOTAL VERANDAH NLA = 2242.9m<sup>2</sup>  
 TOTAL PORCH NLA = 21.8m<sup>2</sup>  
 WHOLE BLDG NLA = 7807.6m<sup>2</sup>  
 WHOLE BLDG NLA = 8448.156<sup>2</sup>




	INITIALS	DATE
DRAWN	FH	May 09
DWG CHECK		
APPROVED		



PO BOX 607 MOSMAN, NSW, AUSTRALIA, 2088  
 TEL (+61 2) 8969 2100 FAX (+61 2) 8969 2120

SITE		NORTH HEAD - SCHOOL OF ARTILLERY		DWG NO <b>01</b>
TITLE		BUILDING 1 - LOWER GROUND FLOOR		
ORIG. DWG SIZE	A1	SCALE	1:200	REV A
CAD FILE NAME		FILE REF	PLOT DATE May 09	

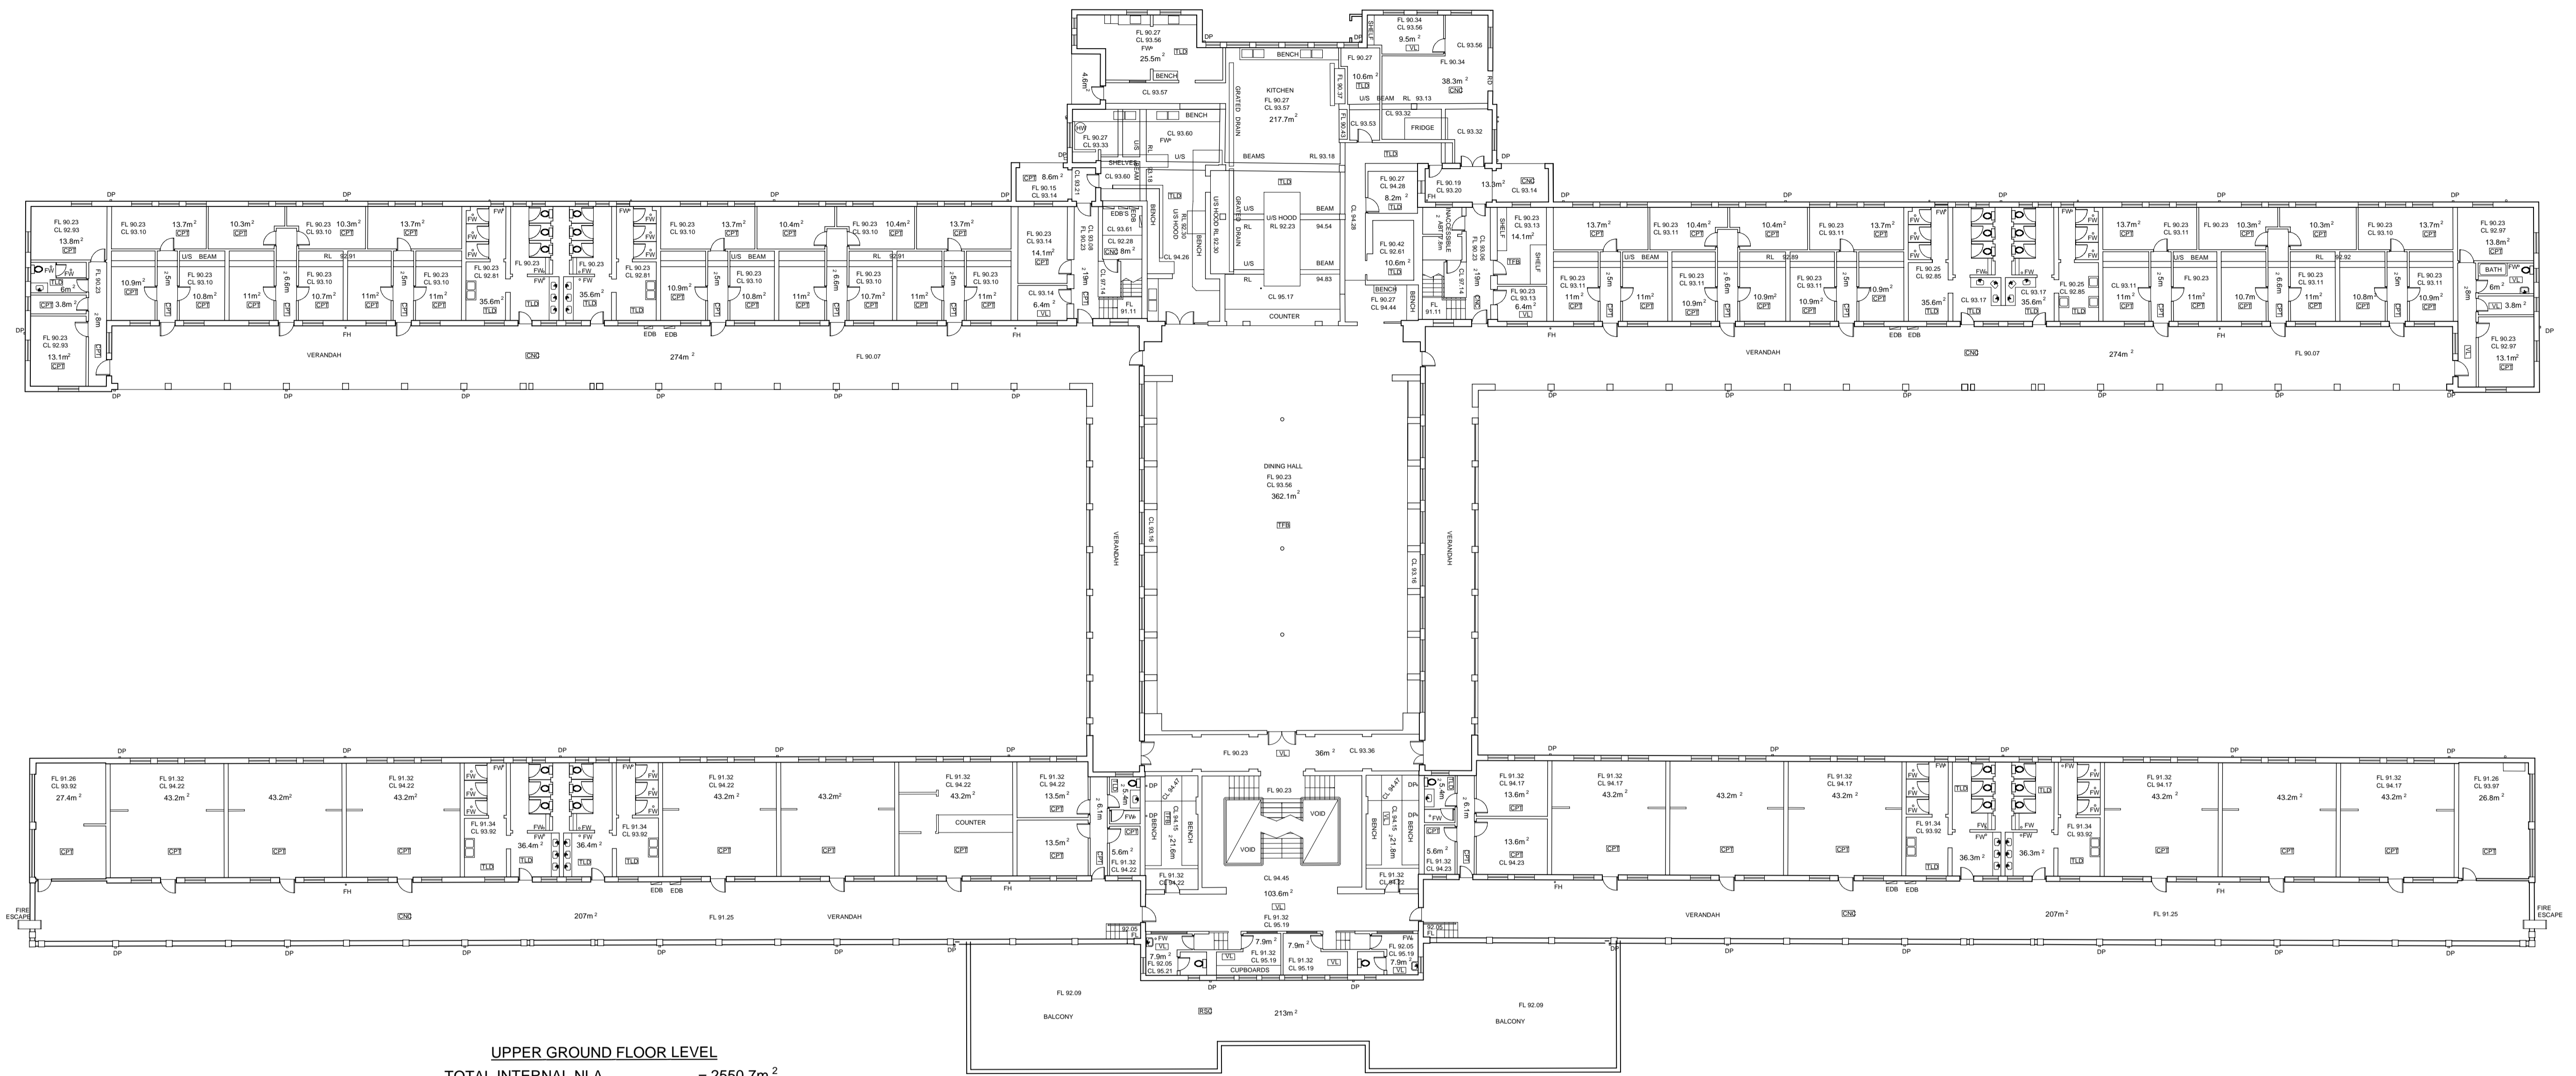


UPPER GROUND FLOOR LEVEL  
 TOTAL INTERNAL NLA = 2550.7m<sup>2</sup>  
 TOTAL VERANDAH / BALCONY NLA = 1179.6m<sup>2</sup>  
 WHOLE FLOOR NLA = 3730.3m<sup>2</sup>

**BUILDING '1'**  
 TOTAL INTERNAL NLA = 5542.9m<sup>2</sup>  
 TOTAL VERANDAH NLA = 2242.9m<sup>2</sup>  
 TOTAL PORCH NLA = 21.8m<sup>2</sup>  
 WHOLE BLDG NLA = 7807.6m<sup>2</sup>  
 WHOLE BLDG NLA = 8448.156m<sup>2</sup>




	INITIALS	DATE
DRAWN	FH	May 09
DWG CHECK		
APPROVED		

  
**Australian Government**  
**Sydney Harbour Federation Trust**  
 PO BOX 607 MOSMAN, NSW, AUSTRALIA, 2088  
 TEL (+61 2) 8969 2100 FAX (+61 2) 8969 2120

SITE		NORTH HEAD - SCHOOL OF ARTILLERY		DWG NO
TITLE		BUILDING 1 - UPPER GROUND FLOOR		
ORIG. DWG SIZE	A1	SCALE	1:200	REV
CAD FILE NAME		FILE REF		A
		PLOT DATE	May 09	

02

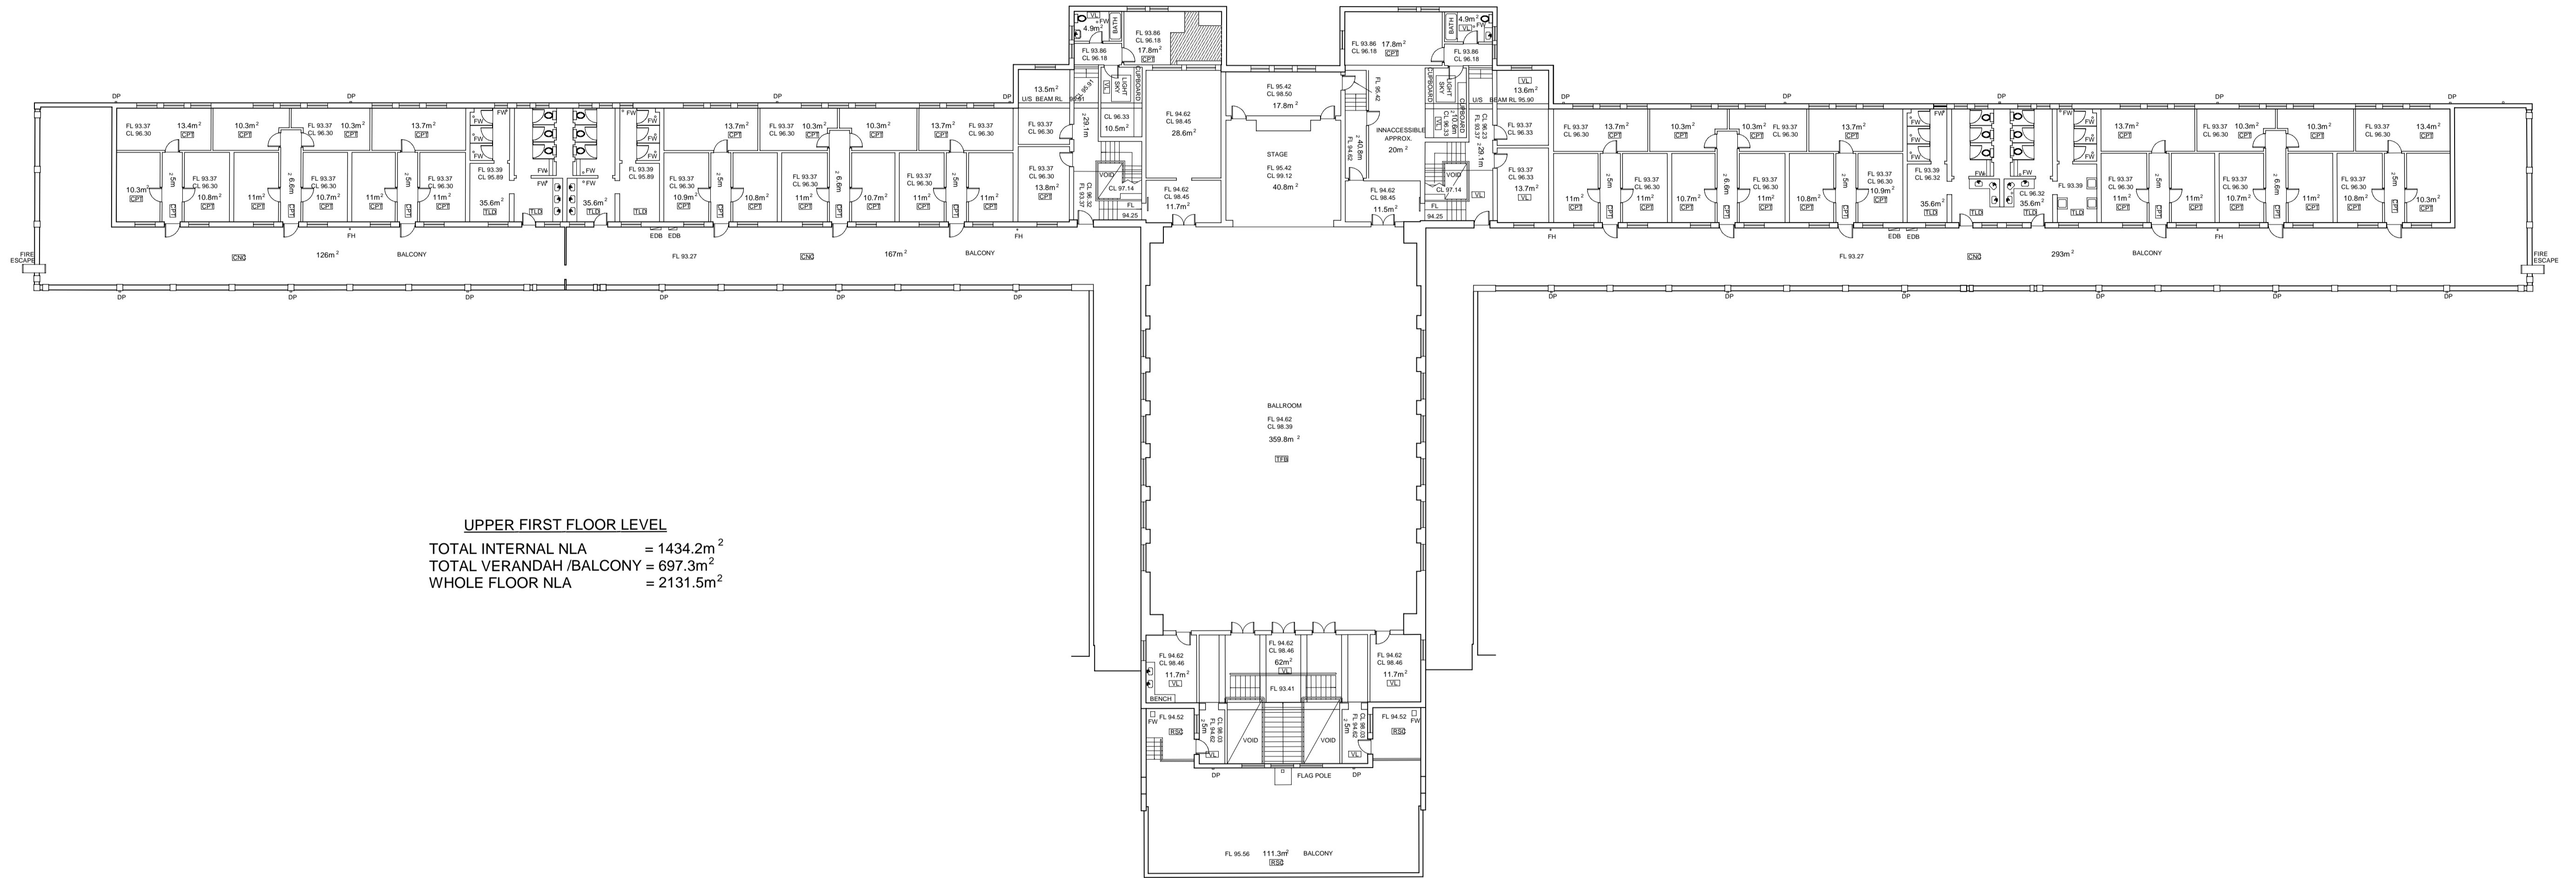

UPPER FIRST FLOOR LEVEL  
 TOTAL INTERNAL NLA = 1434.2m<sup>2</sup>  
 TOTAL VERANDAH/BALCONY = 697.3m<sup>2</sup>  
 WHOLE FLOOR NLA = 2131.5m<sup>2</sup>

**BUILDING '1'**  
 TOTAL INTERNAL NLA = 5542.9m<sup>2</sup>  
 TOTAL VERANDAH NLA = 2242.9m<sup>2</sup>  
 TOTAL PORCH NLA = 21.8m<sup>2</sup>  
 WHOLE BLDG NLA = 7807.6m<sup>2</sup>  
 WHOLE BLDG NLA = 8448.156<sup>2</sup>



	INITIALS	DATE
DRAWN	FH	May 09
DWG CHECK		
APPROVED		



PO BOX 607 MOSMAN, NSW, AUSTRALIA. 2088  
 TEL (+61 2) 8969 2100 FAX (+61 2) 8969 2120

SITE		NORTH HEAD - SCHOOL OF ARTILLERY		DWG NO <b>03</b>
TITLE		BUILDING 1 - FIRST FLOOR		
ORIG. DWG SIZE	A1	SCALE	1:200	REV A
CAD FILE NAME		FILE REF	PLOT DATE May 09	